


- Notes:
- 1 This drawing is copyright
  - 2 The contractor and subcontractors are to verify all dimensions on site before making shop drawings or commencing manufacture.
  - 3 Any discrepancies are to be notified to the Architect immediately.
  - 4 Do not scale.

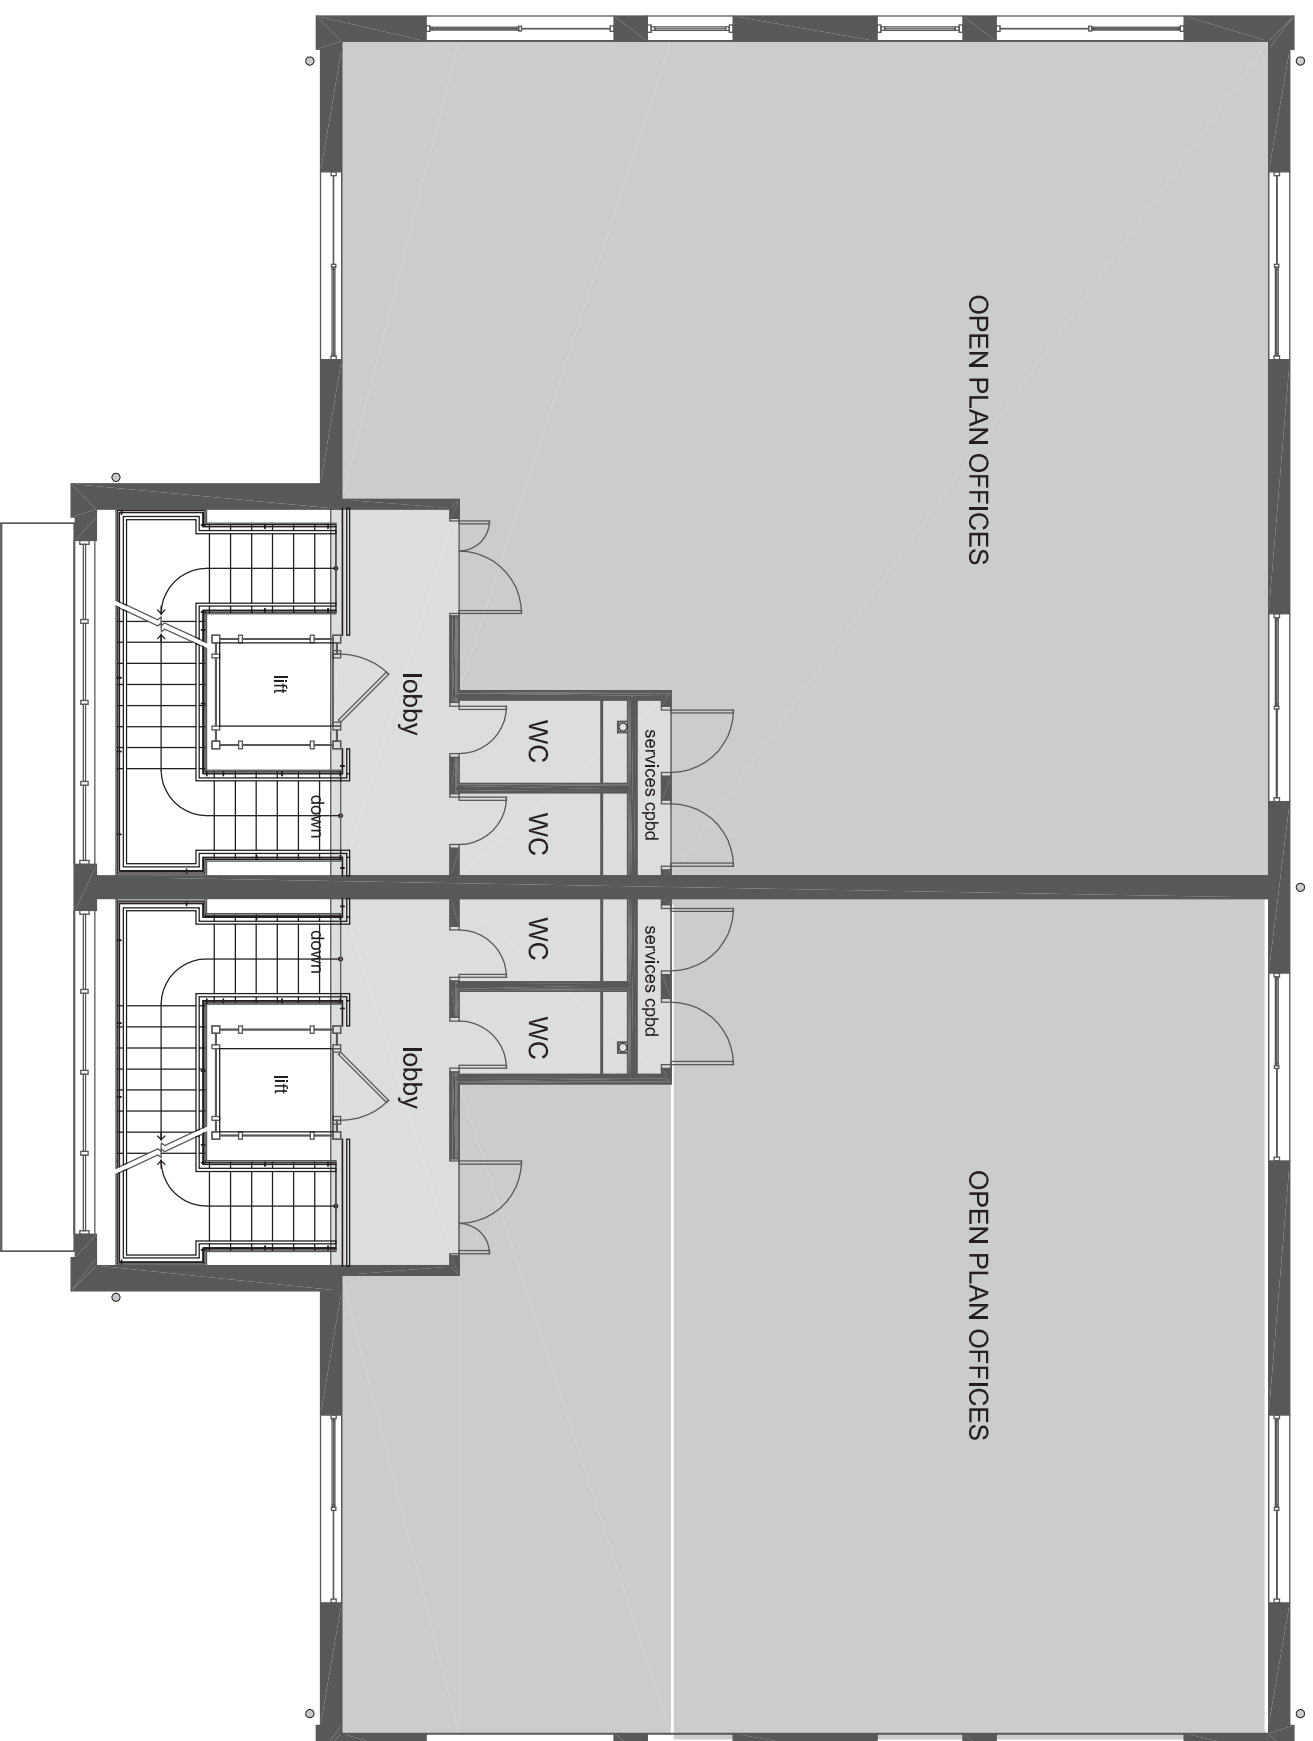

1  
FF Plan 1  
1:100

Revision Details

Rev	Date	Drawn

breathel | architecture

Client  
FREP (STANSTED) LIMITED

Project  
INDUSTRIAL AND OFFICE DEVELOPMENT

Location  
PARSONAGE FARM, STANSTED

Drawing  
FF PLAN UNITS 3 & 5

Project No. 296

Drawing No. 047

Revision

Cad File 033 - ff plan units 3 & 5.dwg

Sheet Size A3

Scale 1:100

Drawn By

Drawing Date 19-Feb-07

Approved By

breathel | architecture ltd  
The Workplace, Oakington Road, Giron  
Cambridge CB3 0QH  
Telephone: 01223 209920  
Facsimile: 01223 209910  
www.breathel-architecture.com