


- Notes:
- 1 This drawing is copyright
 - 2 The contractor and subcontractors are to verify all dimensions on site before making shop drawings or commencing manufacture.
 - 3 Any discrepancies are to be notified to the Architect immediately.
 - 4 Do not scale.

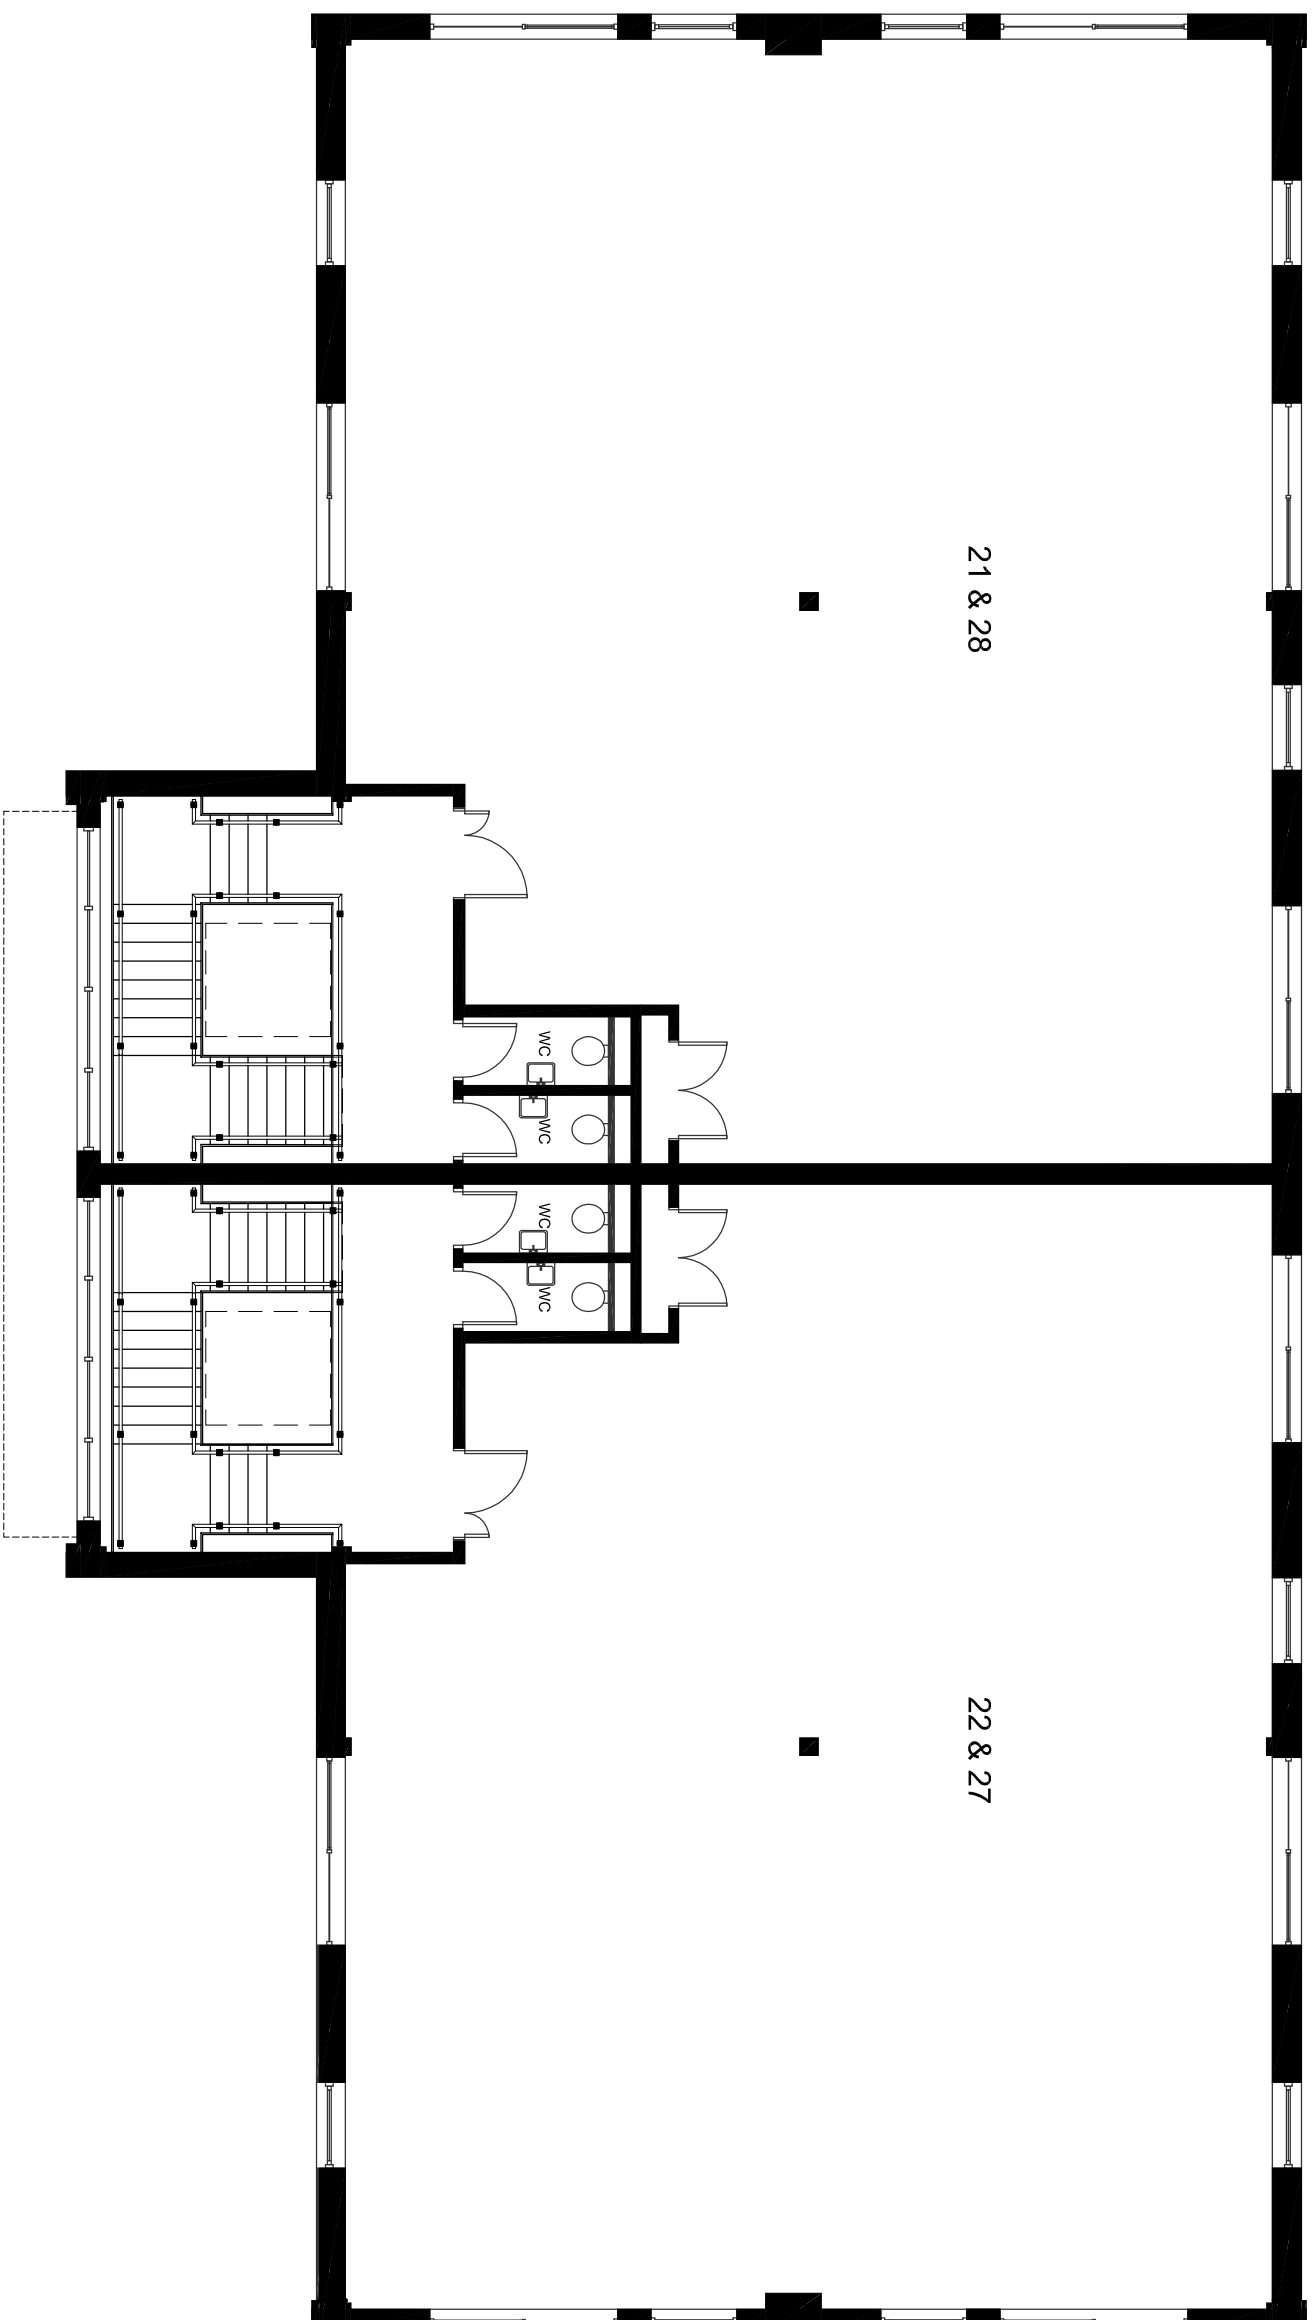

First Floor
1:100 @ A3

Revision Details

Revision	Date	Drawn
breath architecture		

Client
PREP (STANSTED) LIMITED

Project
M11 BUSINESS LINK

Location
PARSONAGE FARM, STANSTED

Drawing
FF UNITS 21 & 22 AND 27 & 28

Project No. 236

Drawing No. 027

Revision

Cad File 027

Sheet Size 027 ft units 21 & 22 and 27 & 28.dwg

Scale 1:100

Drawn By

Drawing Date 23-Feb-09

Approved By

breath | architecture ltd
The Workhous, Oakington Road, Girton
Cambridge CB3 0QH
Telephone: 01223 209920
Facsimile: 01223 209910
www.breath-architecture.com