


- Notes:
- 1 This drawing is copyright
 - 2 The contractor and subcontractors are to verify all dimensions on site before making shop drawings or commencing manufacture.
 - 3 Any discrepancies are to be notified to the Architect immediately.
 - 4 Do not scale.

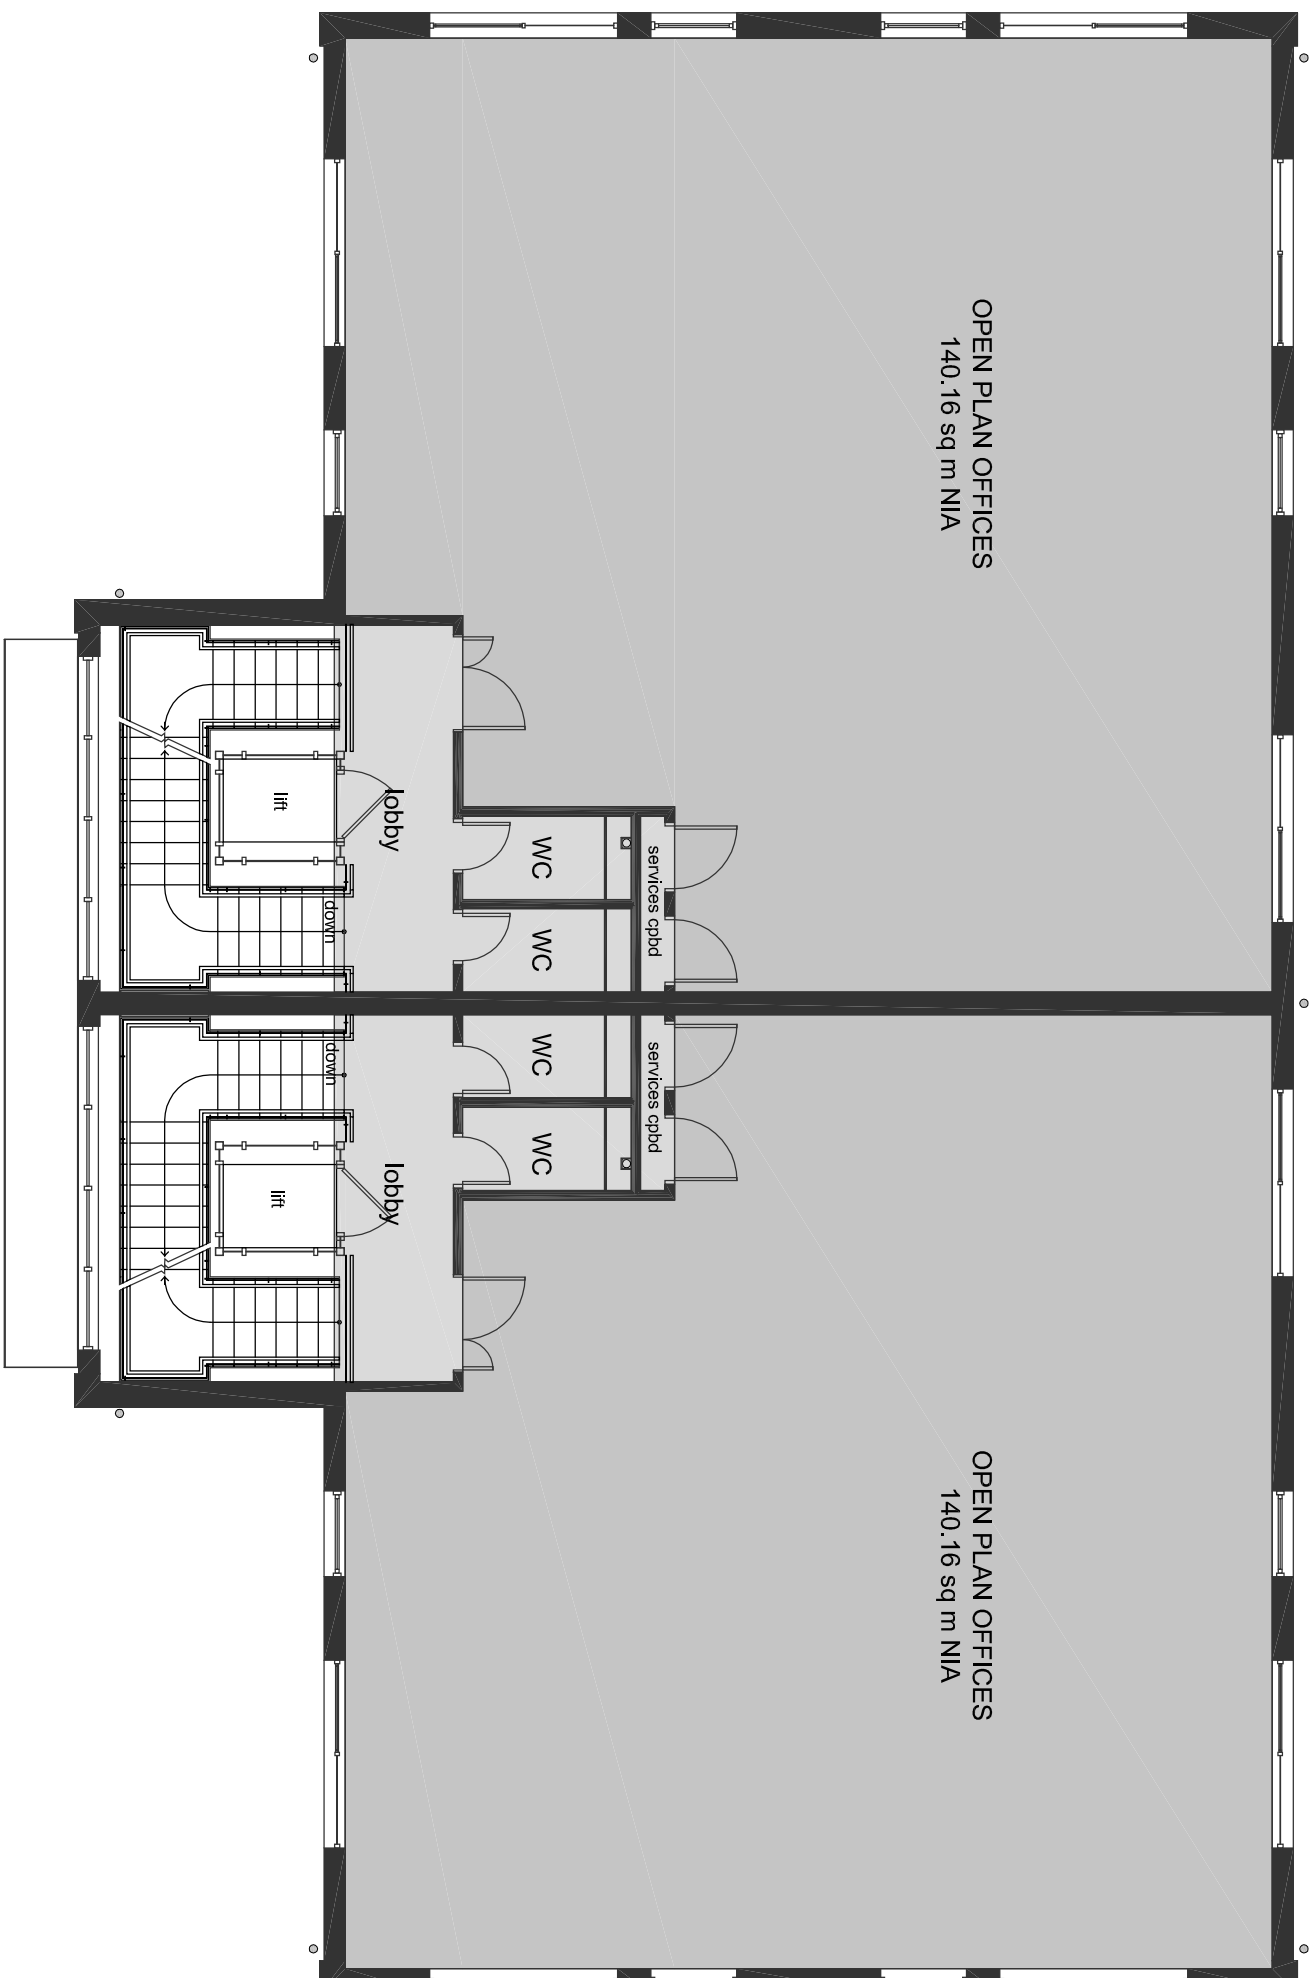

1
FF Plan 4
1:100

Revision Details

Revision	Date	Drawn
breathel architecture		

Client
FRP (STANSTED) LIMITED

Project
INDUSTRIAL AND OFFICE DEVELOPMENT

Location
PARSONAGE FARM, STANSTED

Drawing
FF PLAN UNIT 4

Project No.	050	Revision
CD File		Sheet No.
036 - ff plan unit 4.dwg	A3	1:100
Drawn By	19-Feb-07	Approved By

breathel | architecture ltd
The Workplaces, Oakington Road, Girton
Cambridge CB3 0QH
Telephone: 01223 209920
Facsimile: 01223 209910
www.breathel-architecture.com