


- Notes:
- 1 This drawing is copyright.
  - 2 The contractor and subcontractors are to verify all dimensions on site before making shop drawings or commencing manufacture.
  - 3 Any discrepancies are to be notified to the Architect immediately.
  - 4 Do not scale.

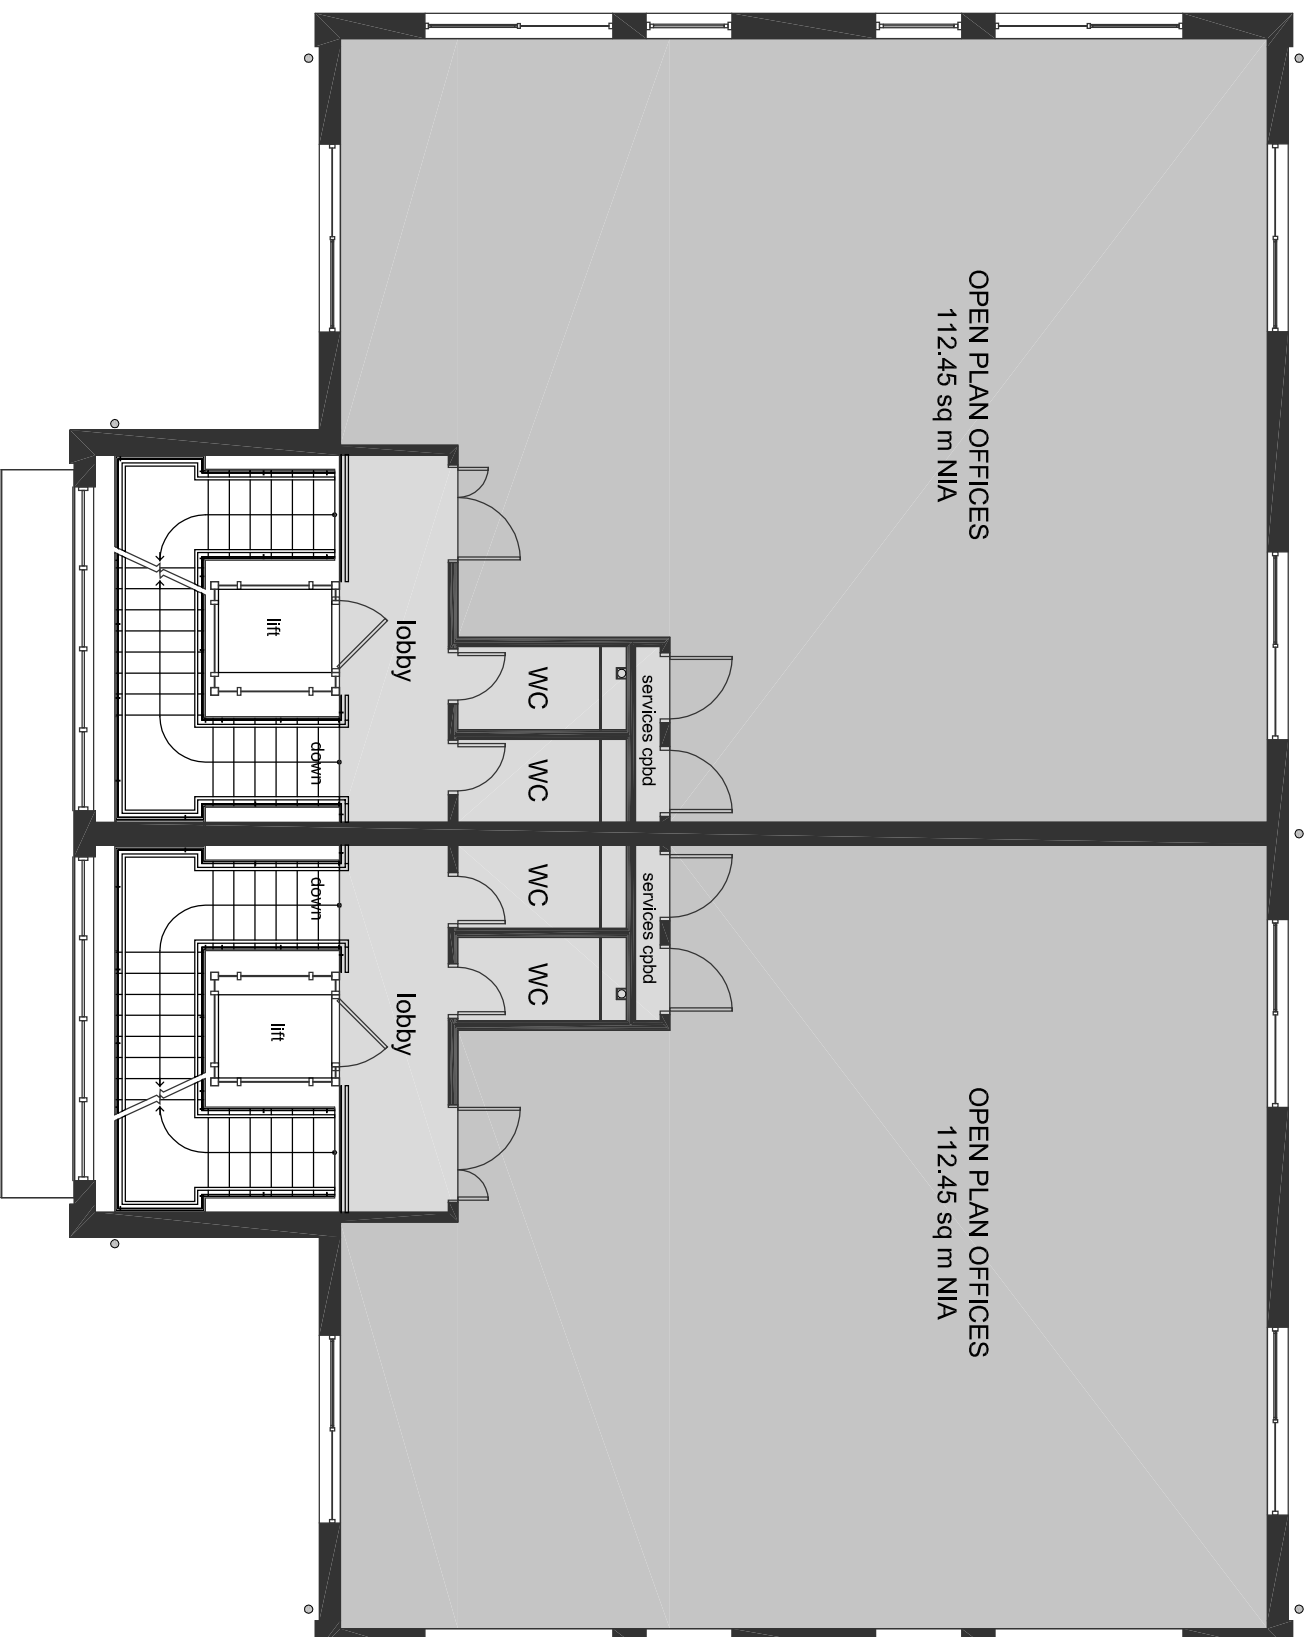

**FF Plan 1**  
1:100

1

Revision Details

Date Drawn

breathel | architecture

Client  
FREP (STANSTED) LIMITED

Project  
INDUSTRIAL AND OFFICE DEVELOPMENT

Location  
PARSONAGE FARM, STANSTED

Drawing  
FF PLAN UNIT 1

Project No. 236

Drawing No. 041

Revision

Cad File 0301.rvt

Sheet Size A3

Scale 1:100

Drawn By —

Drawing Date 19-Feb-07

Approved By —

breathel | architecture ltd  
The Workshop, Oakington Road, Girton  
Cambridge CB3 0QH  
Telephone: 01223 209920  
Facsimile: 01223 209910  
www.breathel-architecture.com