


- Notes:
- 1 This drawing is copyright
  - 2 The contractor and subcontractors are to verify all dimensions on site before making shop drawings or commencing manufacture.
  - 3 Any discrepancies are to be notified to the Architect immediately.
  - 4 Do not scale.

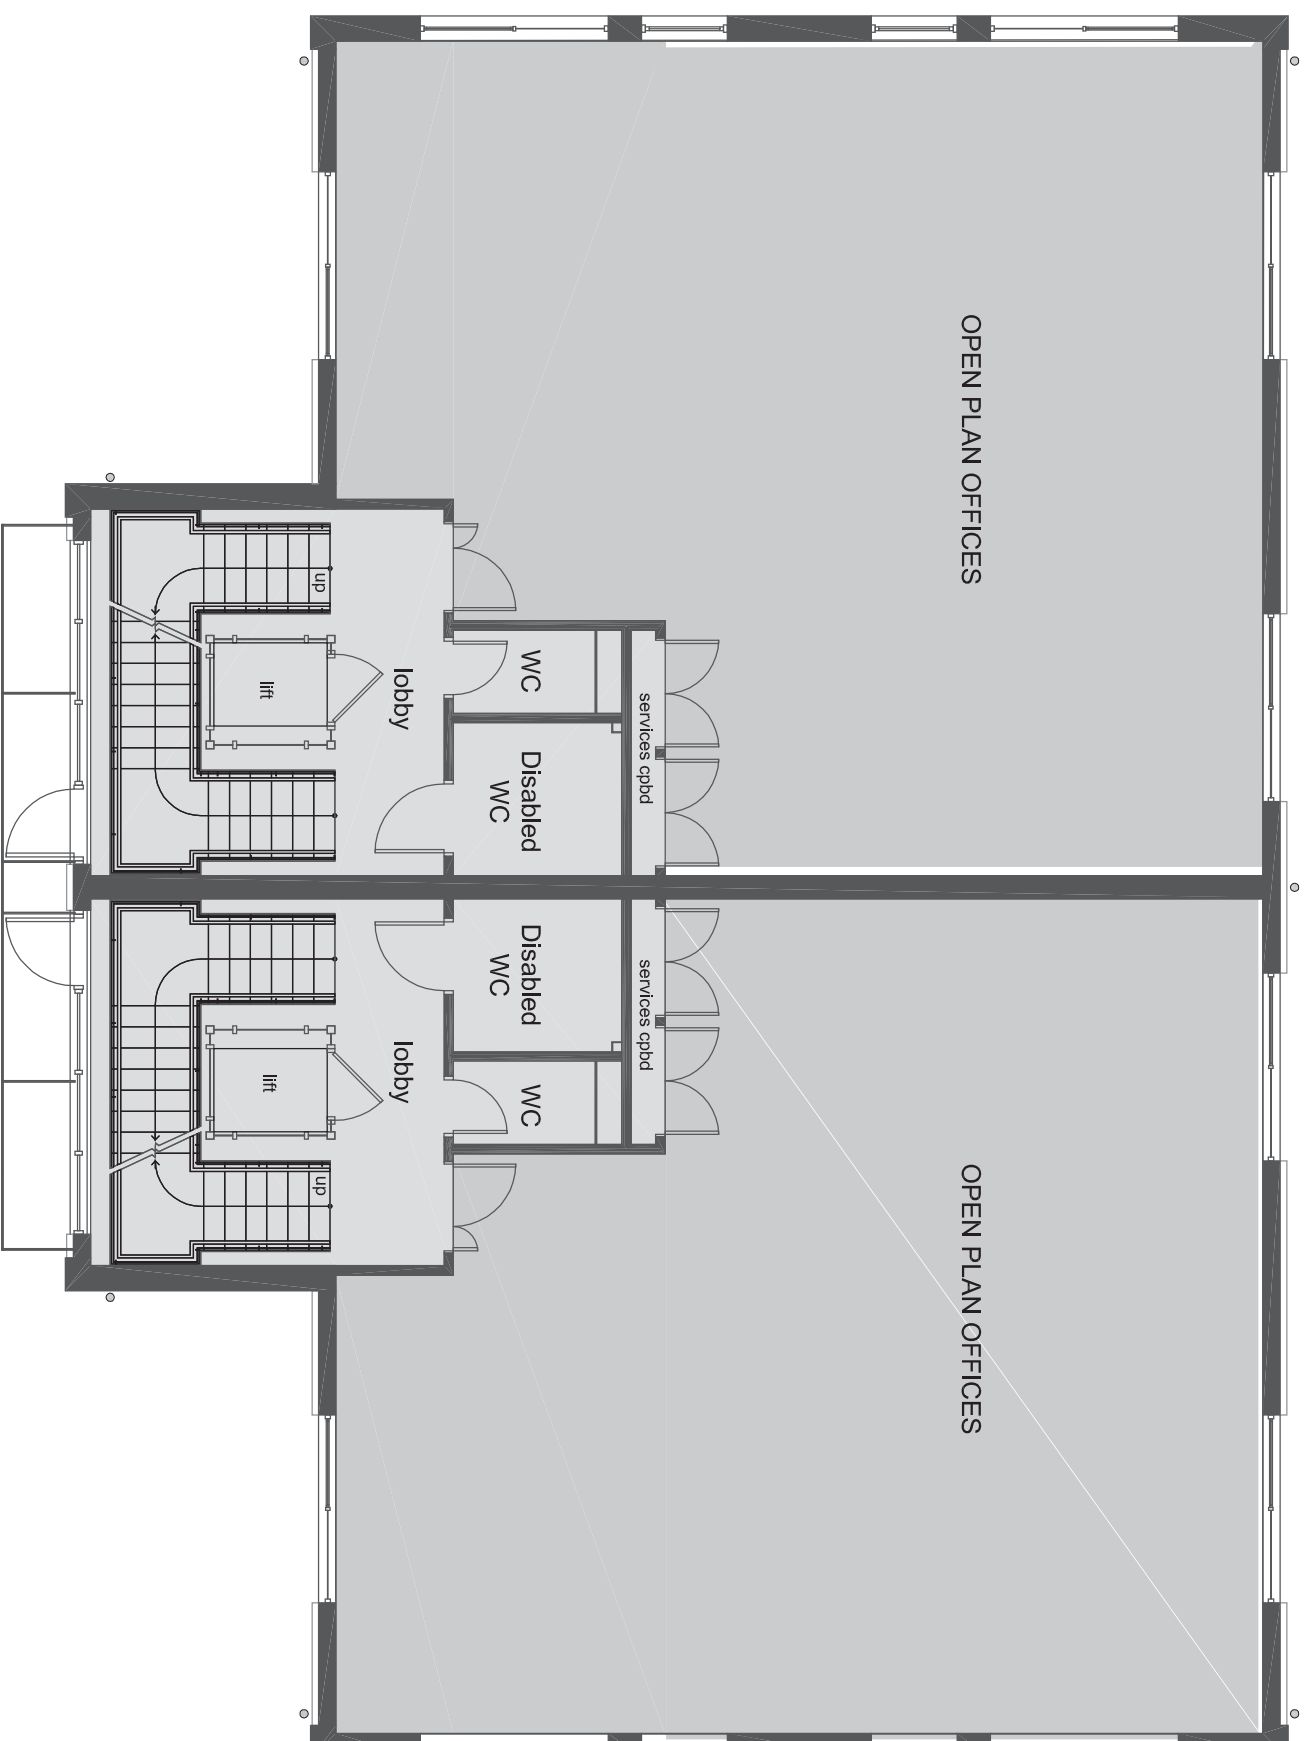

1  
1:100  
GF Plan 3 & 5

Revision Details

Revision	Date	Drawn
breathe   architecture		

Client  
FREP (STANSTED) LIMITED

Project  
INDUSTRIAL AND OFFICE DEVELOPMENT

Location  
PARSONAGE FARM, STANSTED

Drawing  
GF PLAN UNITS 3 & 5

Project No.	236	Drawing No.	046	Revision	
Cad File	032 - gf plan units 3 & 5.dwg	Sheet Size	A3	Scale	1:100
Drawn By	19-Feb-07	Drawing Date	19-Feb-07	Approved By	

breathe | architecture ltd  
The Workhouse, Oakington Road, Girton  
Cambridge CB3 0QH  
Telephone: 01223 209920  
Facsimile: 01223 209910  
www.breathe-architecture.com