


- Notes:
- 1 This drawing is copyright.
 - 2 The contractor and subcontractors are to verify all dimensions on site before making shop drawings or commencing manufacture.
 - 3 Any discrepancies are to be notified to the Architect immediately.
 - 4 Do not scale.

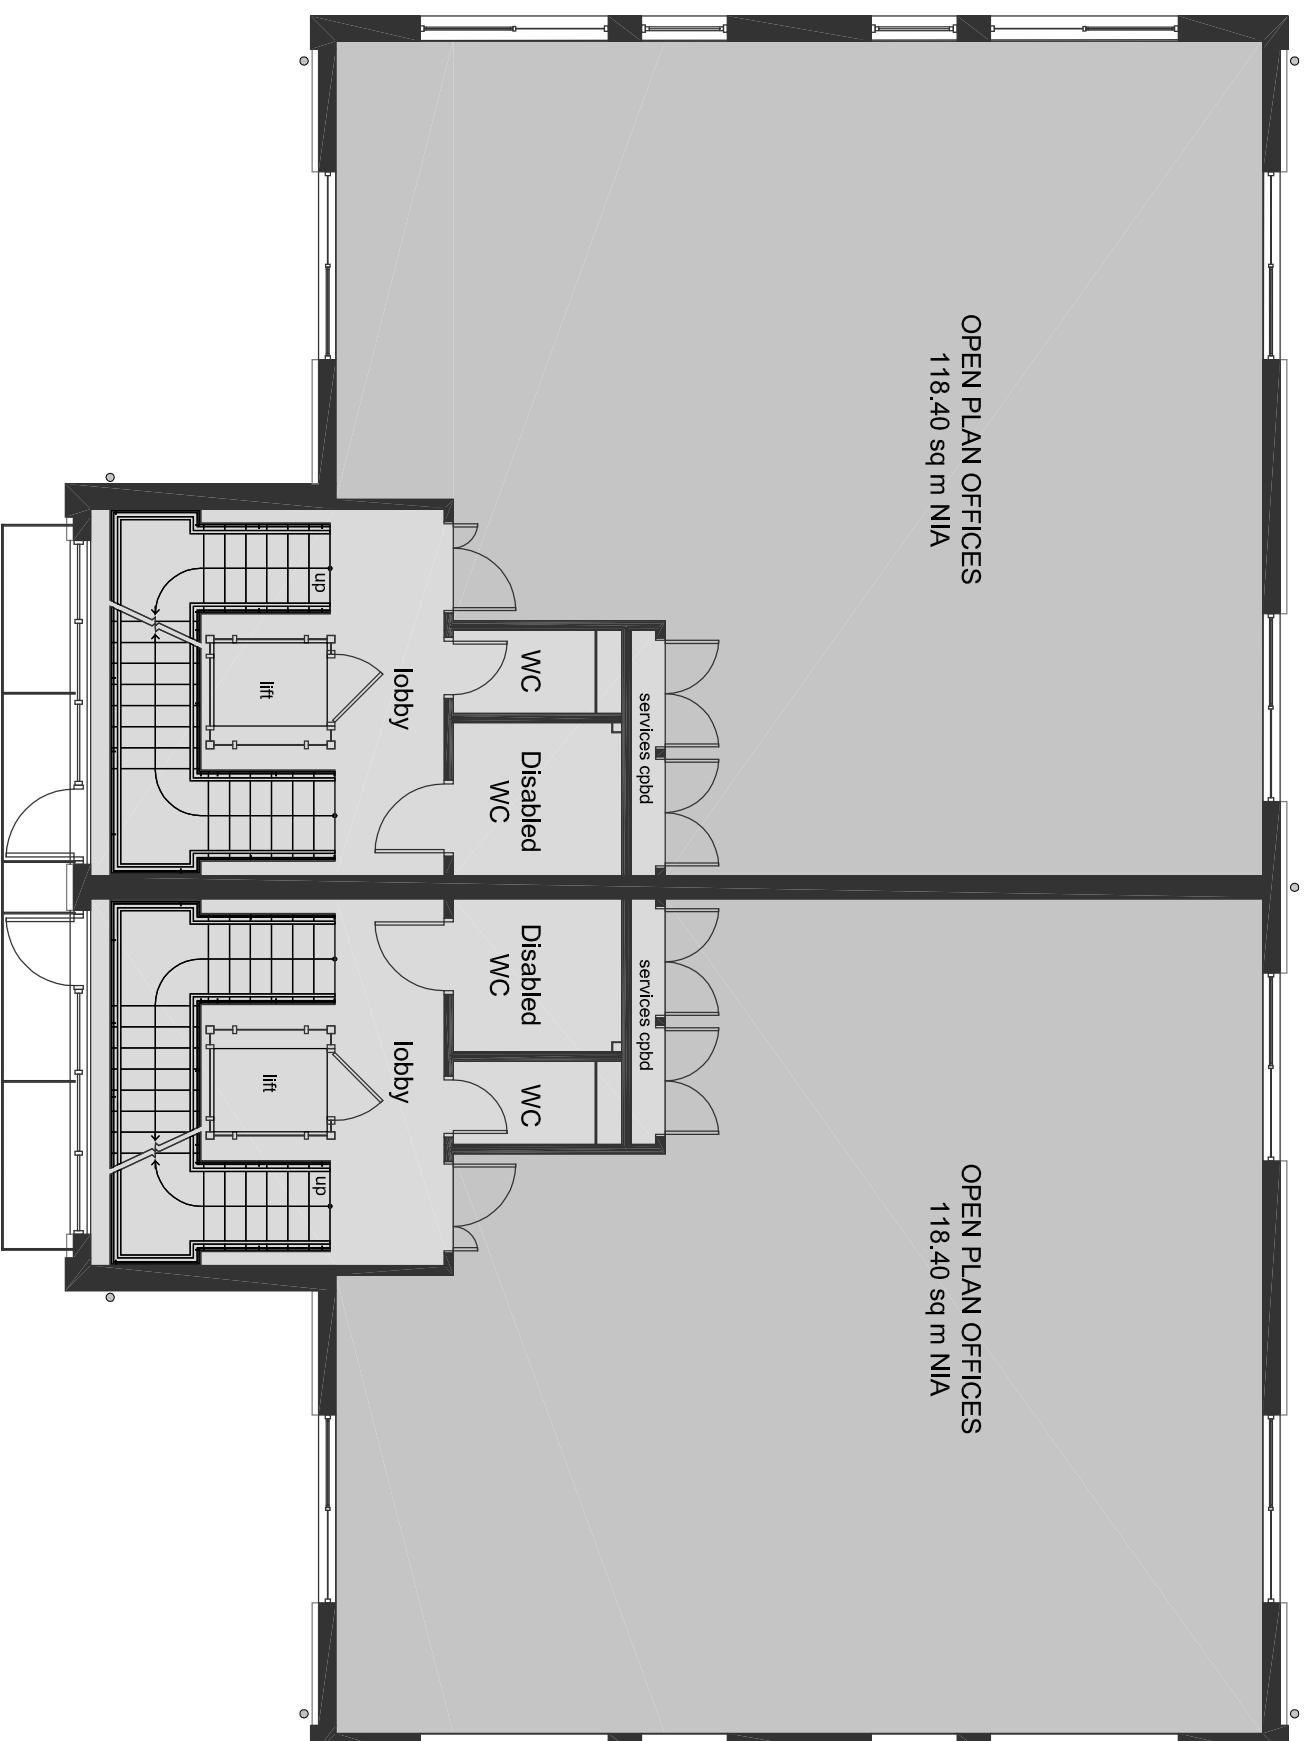

1
GF Plan 3 & 5
1:100

Revision Details

Rev	Date	Drawn

breath | architecture

Client
FREP (STANSTED) LIMITED

Project
INDUSTRIAL AND OFFICE DEVELOPMENT

Location
PARSONAGE FARM, STANSTED

Drawing
GF PLAN UNITS 3 & 5

Project No.	046	Revision	
CD File	Sheet Size	Scale	1:100
032 - gf plan units 3 & 5.dwg	A3	Drawing Date	19-Feb-07
Drawn By		Approved By	

breath | architecture ltd
The Workhous, Oakington Road, Girton
Cambridge CB3 0QH
Telephone: 01223 209920
Facsimile: 01223 209910
www.breath-architecture.com