


- Notes:
- 1 This drawing is copyright
 - 2 The contractor and subcontractors are to verify all dimensions on site before making shop drawings or commencing manufacture.
 - 3 Any discrepancies are to be notified to the Architect immediately.
 - 4 Do not scale.

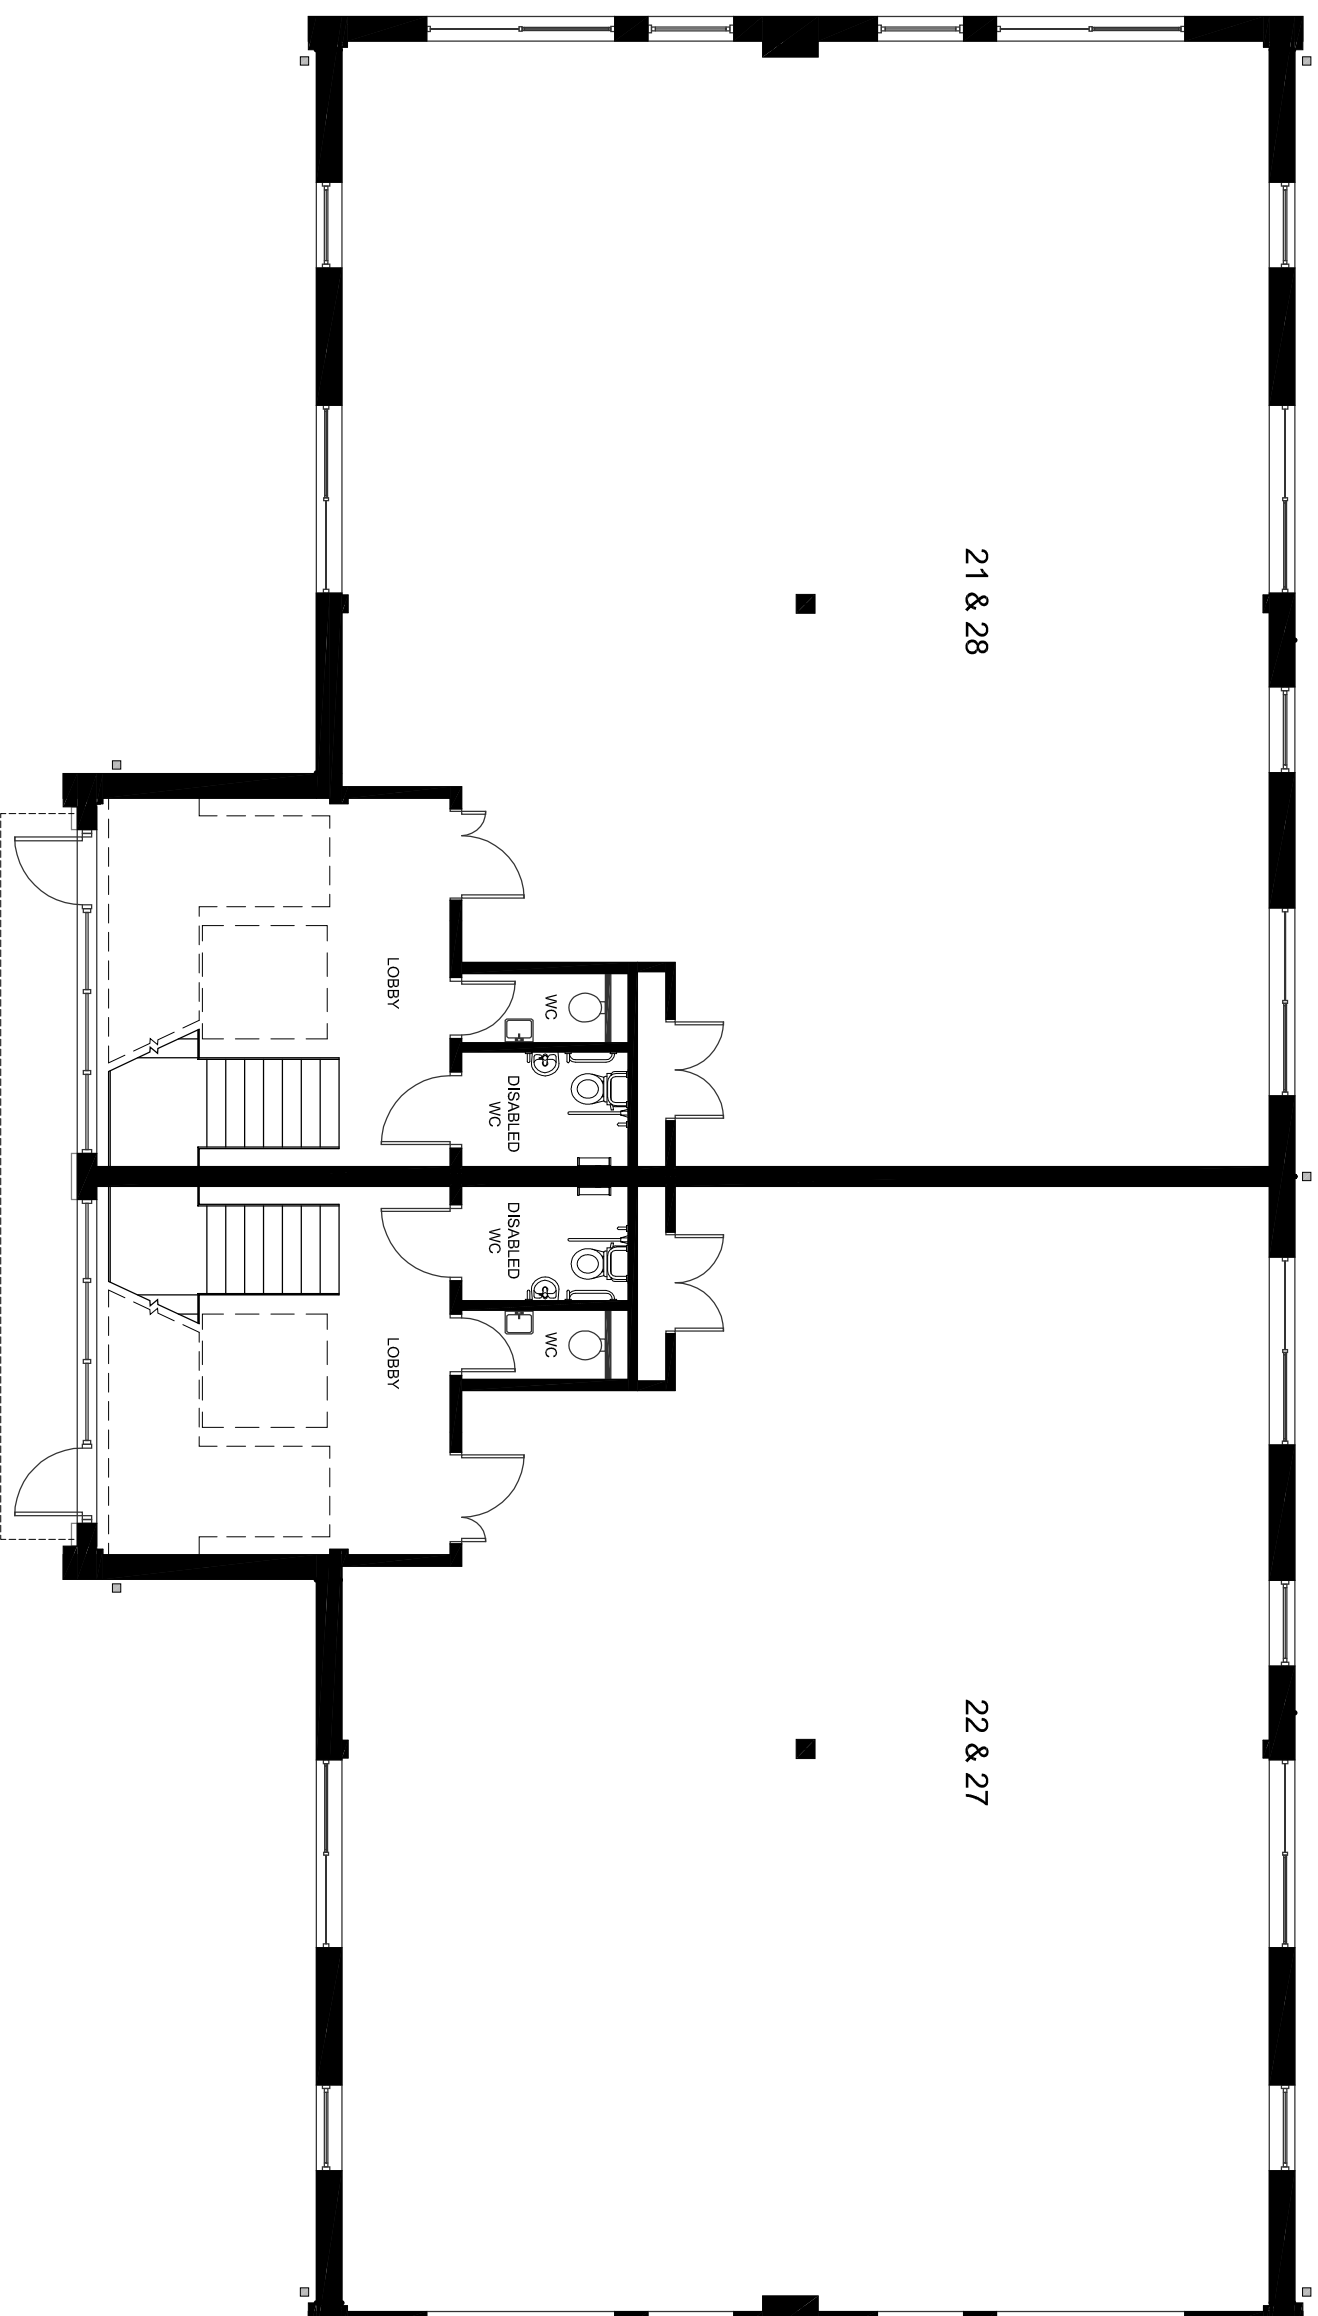

Ground Floor
1:100 @ A3

Revision	Details	Date	Drawn
			

Client	FRP (STANSTED) LIMITED		
Project	M11 BUSINESS LINK		
Location	PARSONAGE FARM, STANSTED		
Drawing	GF UNITS 21 & 22 AND 27 & 28		
Project No.	Drawing No.	Revision	
236	026		
Cd File	Sheet Size	Scale	
026 of units 21 & 22 and 27 & 28.dwg	1:100		
Drawn By	Drawing Date	Approved By	
—	23-Feb-09	—	

breath | architecture ltd
The Workhous, Oakington Road, Girton
Cambridge CB3 0QH
Telephone: 01223 209920
Facsimile: 01223 209910
www.breath-architecture.com