


- Notes:
- 1 This drawing is copyright
  - 2 The contractor and subcontractors are to verify all dimensions on site before making shop drawings or commencing manufacture.
  - 3 Any discrepancies are to be notified to the Architect immediately.
  - 4 Do not scale.

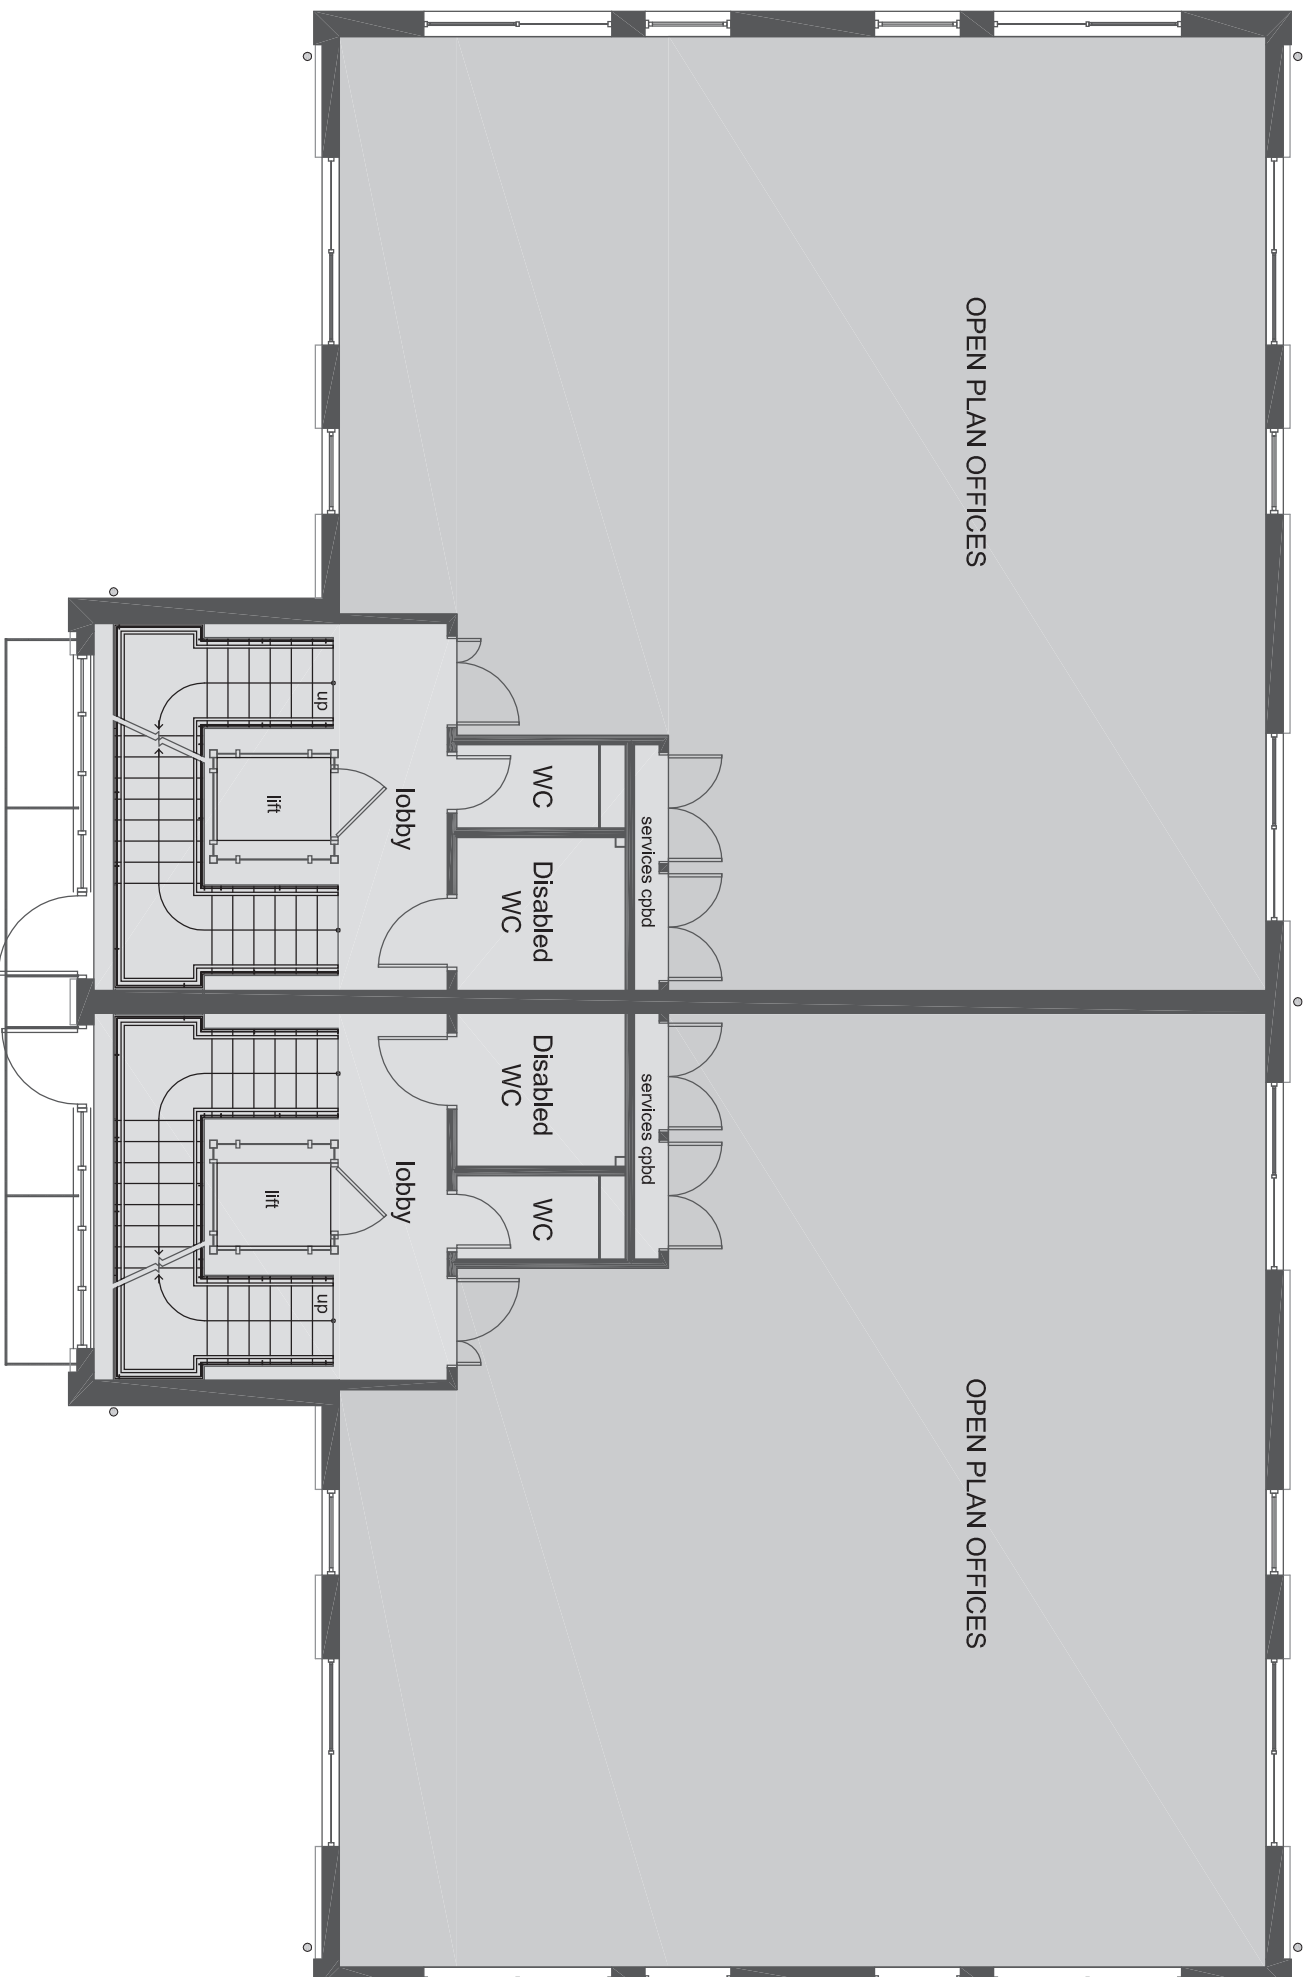

1  
GF Plan 4  
1:100

Revision Details

breath | architecture

Client	FRP (STANSTED) LIMITED
Project	INDUSTRIAL AND OFFICE DEVELOPMENT
Location	PARSONAGE FARM, STANSTED
Drawing	GF PLAN UNIT 4
Project No.	049
CD File	035_of plan unit 4.dwg
Sheet Size	A3
Scale	1:100
Drawn By	19-Feb-07
Approved By	

breath | architecture ltd  
The Workplaces, Oakington Road, Giron  
Cambridge CB3 0QH  
Telephone: 01223 209920  
Facsimile: 01223 209910  
www.breath-architecture.com