


- Notes:
- 1 This drawing is copyright
  - 2 The contractor and subcontractors are to verify all dimensions on site before making shop drawings or commencing manufacture.
  - 3 Any discrepancies are to be notified to the Architect immediately.
  - 4 Do not scale.

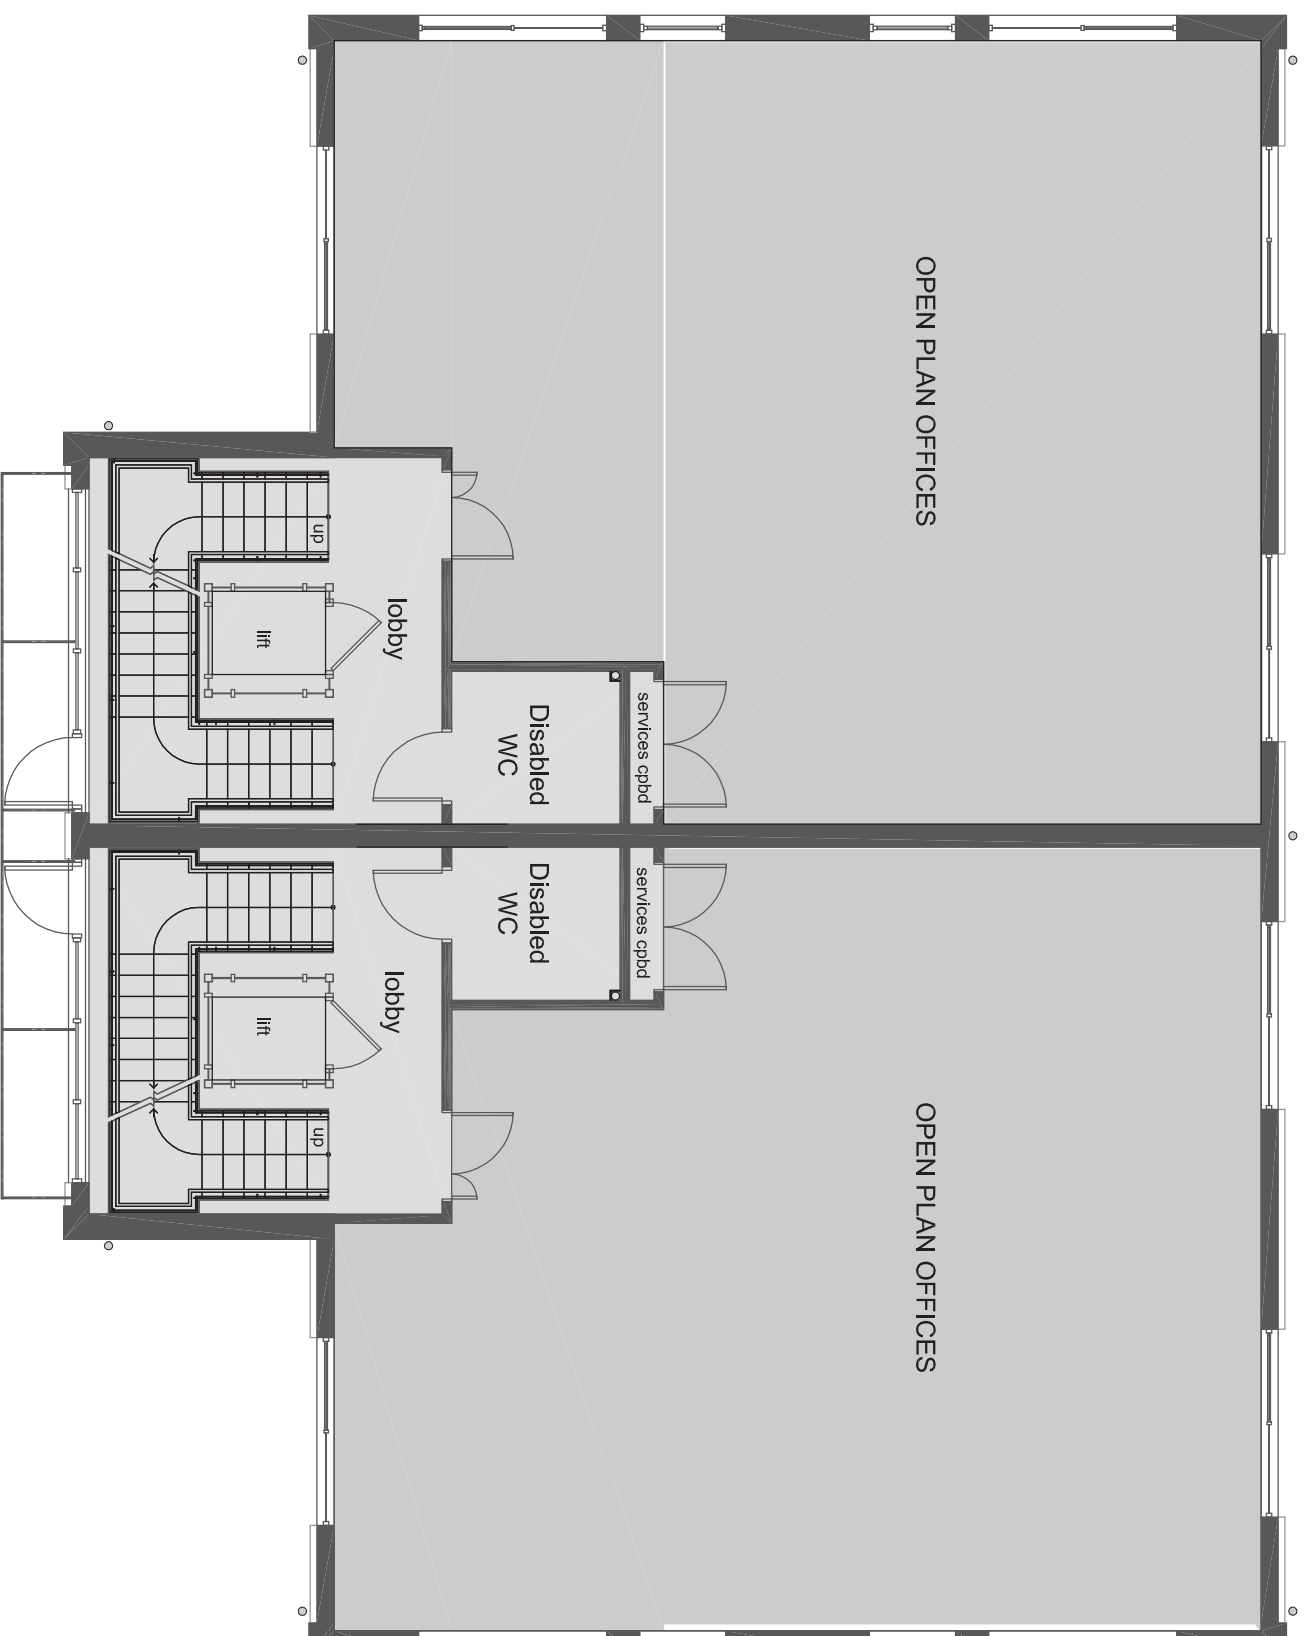

1  
GF Plan 1  
1:100

Revision Details

Revision	Date	Drawn
breathe   architecture		

Client  
FREP (STANSTED) LIMITED

Project  
INDUSTRIAL AND OFFICE DEVELOPMENT

Location  
PARSONAGE FARM, STANSTED

Drawing  
GF PLAN UNIT 1

Project No.	040	Revision
CD File	Sheet Size	Scale
029 of plan unit 1.dwg	A3	1:100
Drawn By	Drawing Date	Approved By
—	19-Feb-07	—

breathe | architecture ltd  
The Workplaces, Oakington Road, Giron  
Cambridge CB3 0QH  
Telephone: 01223 209920  
Facsimile: 01223 209910  
www.breathe-architecture.com