


- Notes:
- 1 This drawing is copyright
 - 2 The contractor and subcontractors are to verify all dimensions on site before making shop drawings or commencing manufacture.
 - 3 Any discrepancies are to be notified to the Architect immediately.
 - 4 Do not scale.

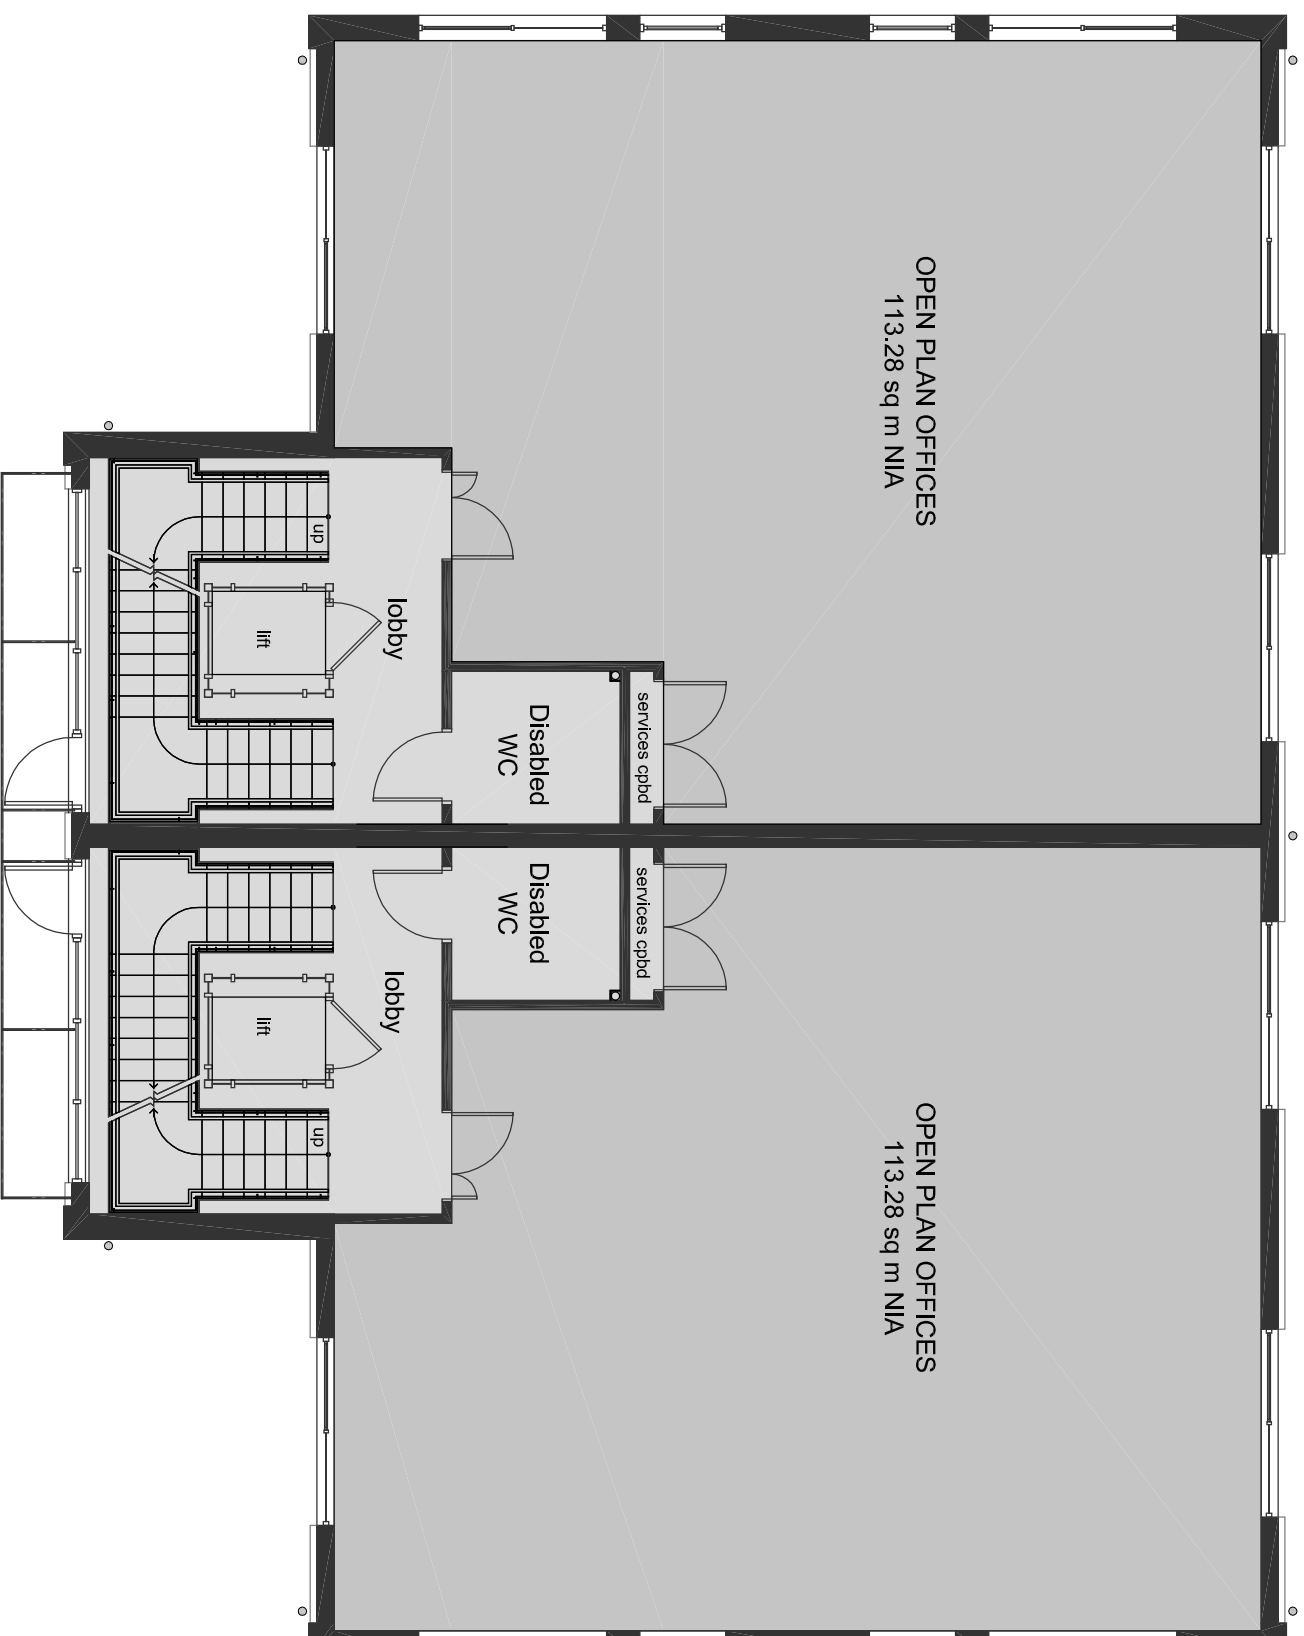

1
GF Plan 1
1:100

Revision Details

Date Drawn

breathel | architecture

Client
FREP (STANSTED) LIMITED

Project
INDUSTRIAL AND OFFICE DEVELOPMENT

Location
PARSONAGE FARM, STANSTED

Drawing
GF PLAN UNIT 1

Project No. 040

Revision

236

Sheet No. 040

Scale 1:100

Sheet Size A3

Drawn By 19-Feb-07

Drawing Date Approved By

breathel | architecture ltd
The Workplaces, Oakington Road, Giron
Cambridge CB3 0QH
Telephone: 01223 209920
Facsimile: 01223 209910
www.breathel-architecture.com