


- Notes:
- 1 This drawing is copyright
 - 2 The contractor and subcontractors are to verify all dimensions on site before making shop drawings or commencing manufacture.
 - 3 Any discrepancies are to be notified to the Architect immediately.
 - 4 Do not scale for estimating or construction purposes.

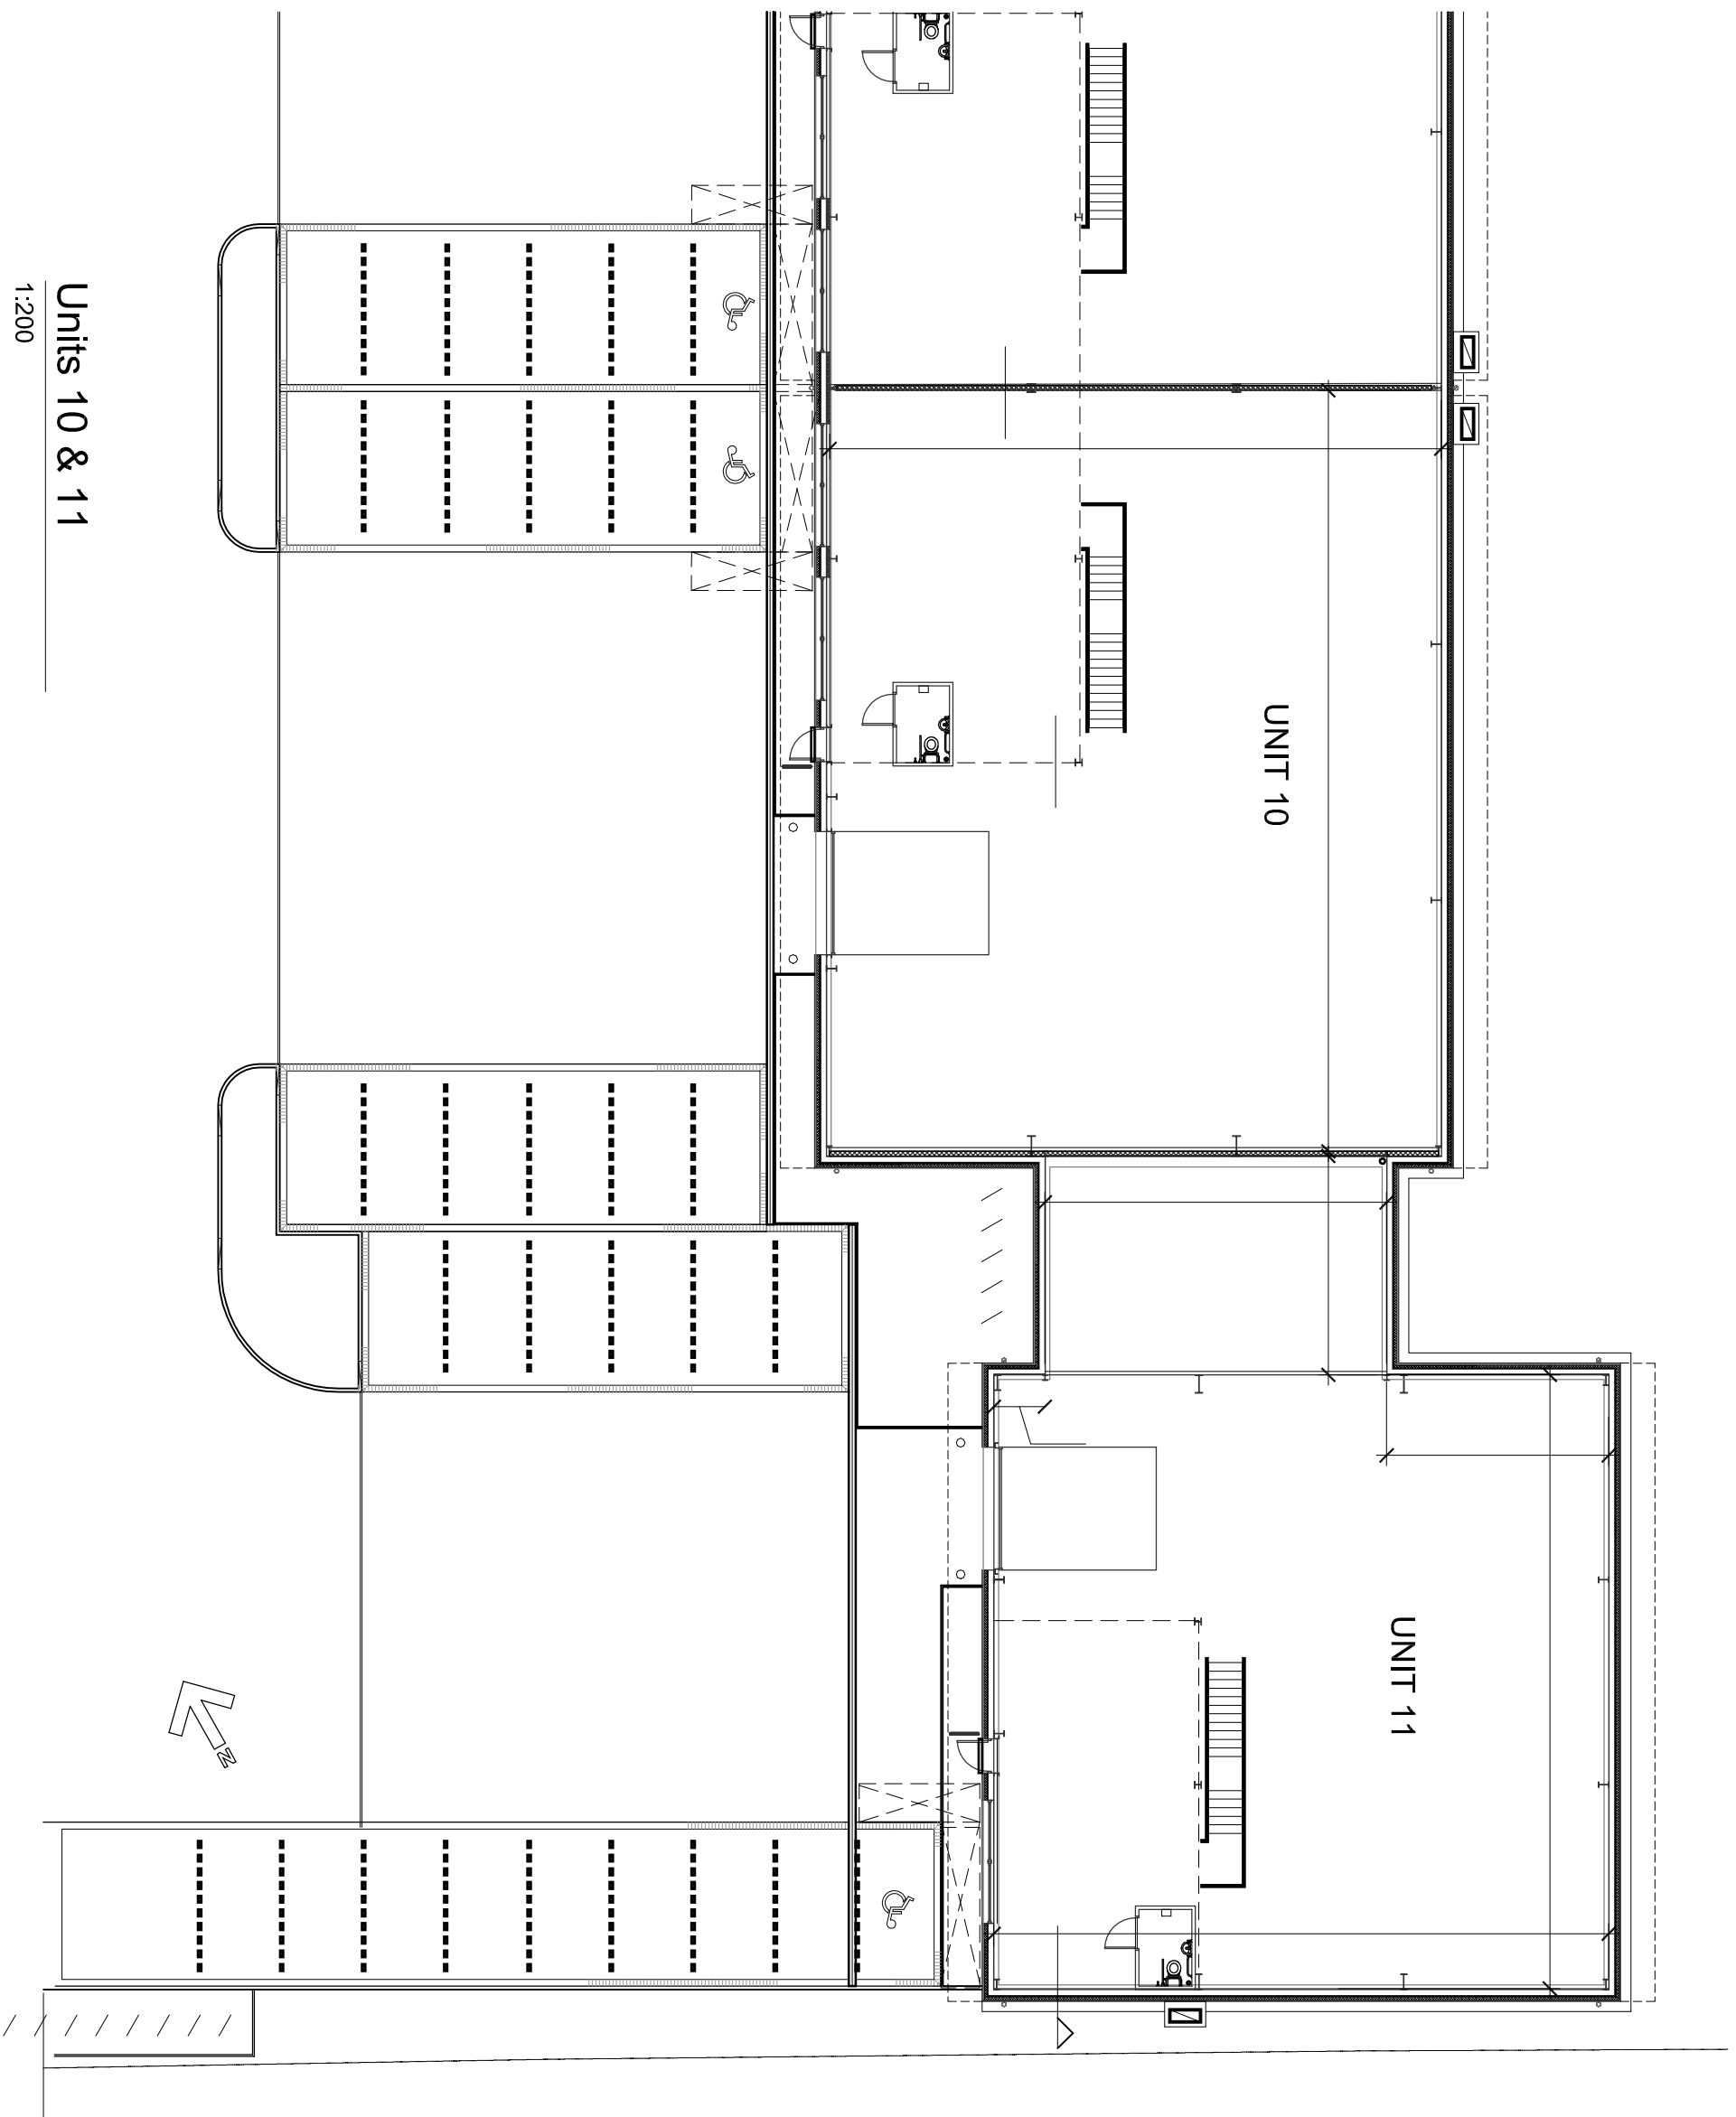

Units 10 & 11
1:200

Revision Details Date Drawn

breath | architecture

Client
FREP (STANSTED) LIMITED
Project
M11 BUSINESS LINK
Location
PARSONAGE FARM, STANSTED
Drawing
UNITS 10 & 11
Project No. 236
Drawing No. 023
Revision
023 units 10 & 11.dwg
Sheet No. A3
Scale 1:100
Drawn By 13-Aug-08
Approved By

breath | architecture ltd
The Workhous, Oakington Road, Girton
Cambridge CB3 0QH
Telephone: 01223 209920
Facsimile: 01223 209910
www.breath-architecture.com