


- Notes:
- 1 This drawing is copyright
 - 2 The contractor and subcontractors are to verify all dimensions on site before making shop drawings or commencing manufacture.
 - 3 Any discrepancies are to be notified to the Architect immediately.
 - 4 Do not scale for estimating or construction purposes.

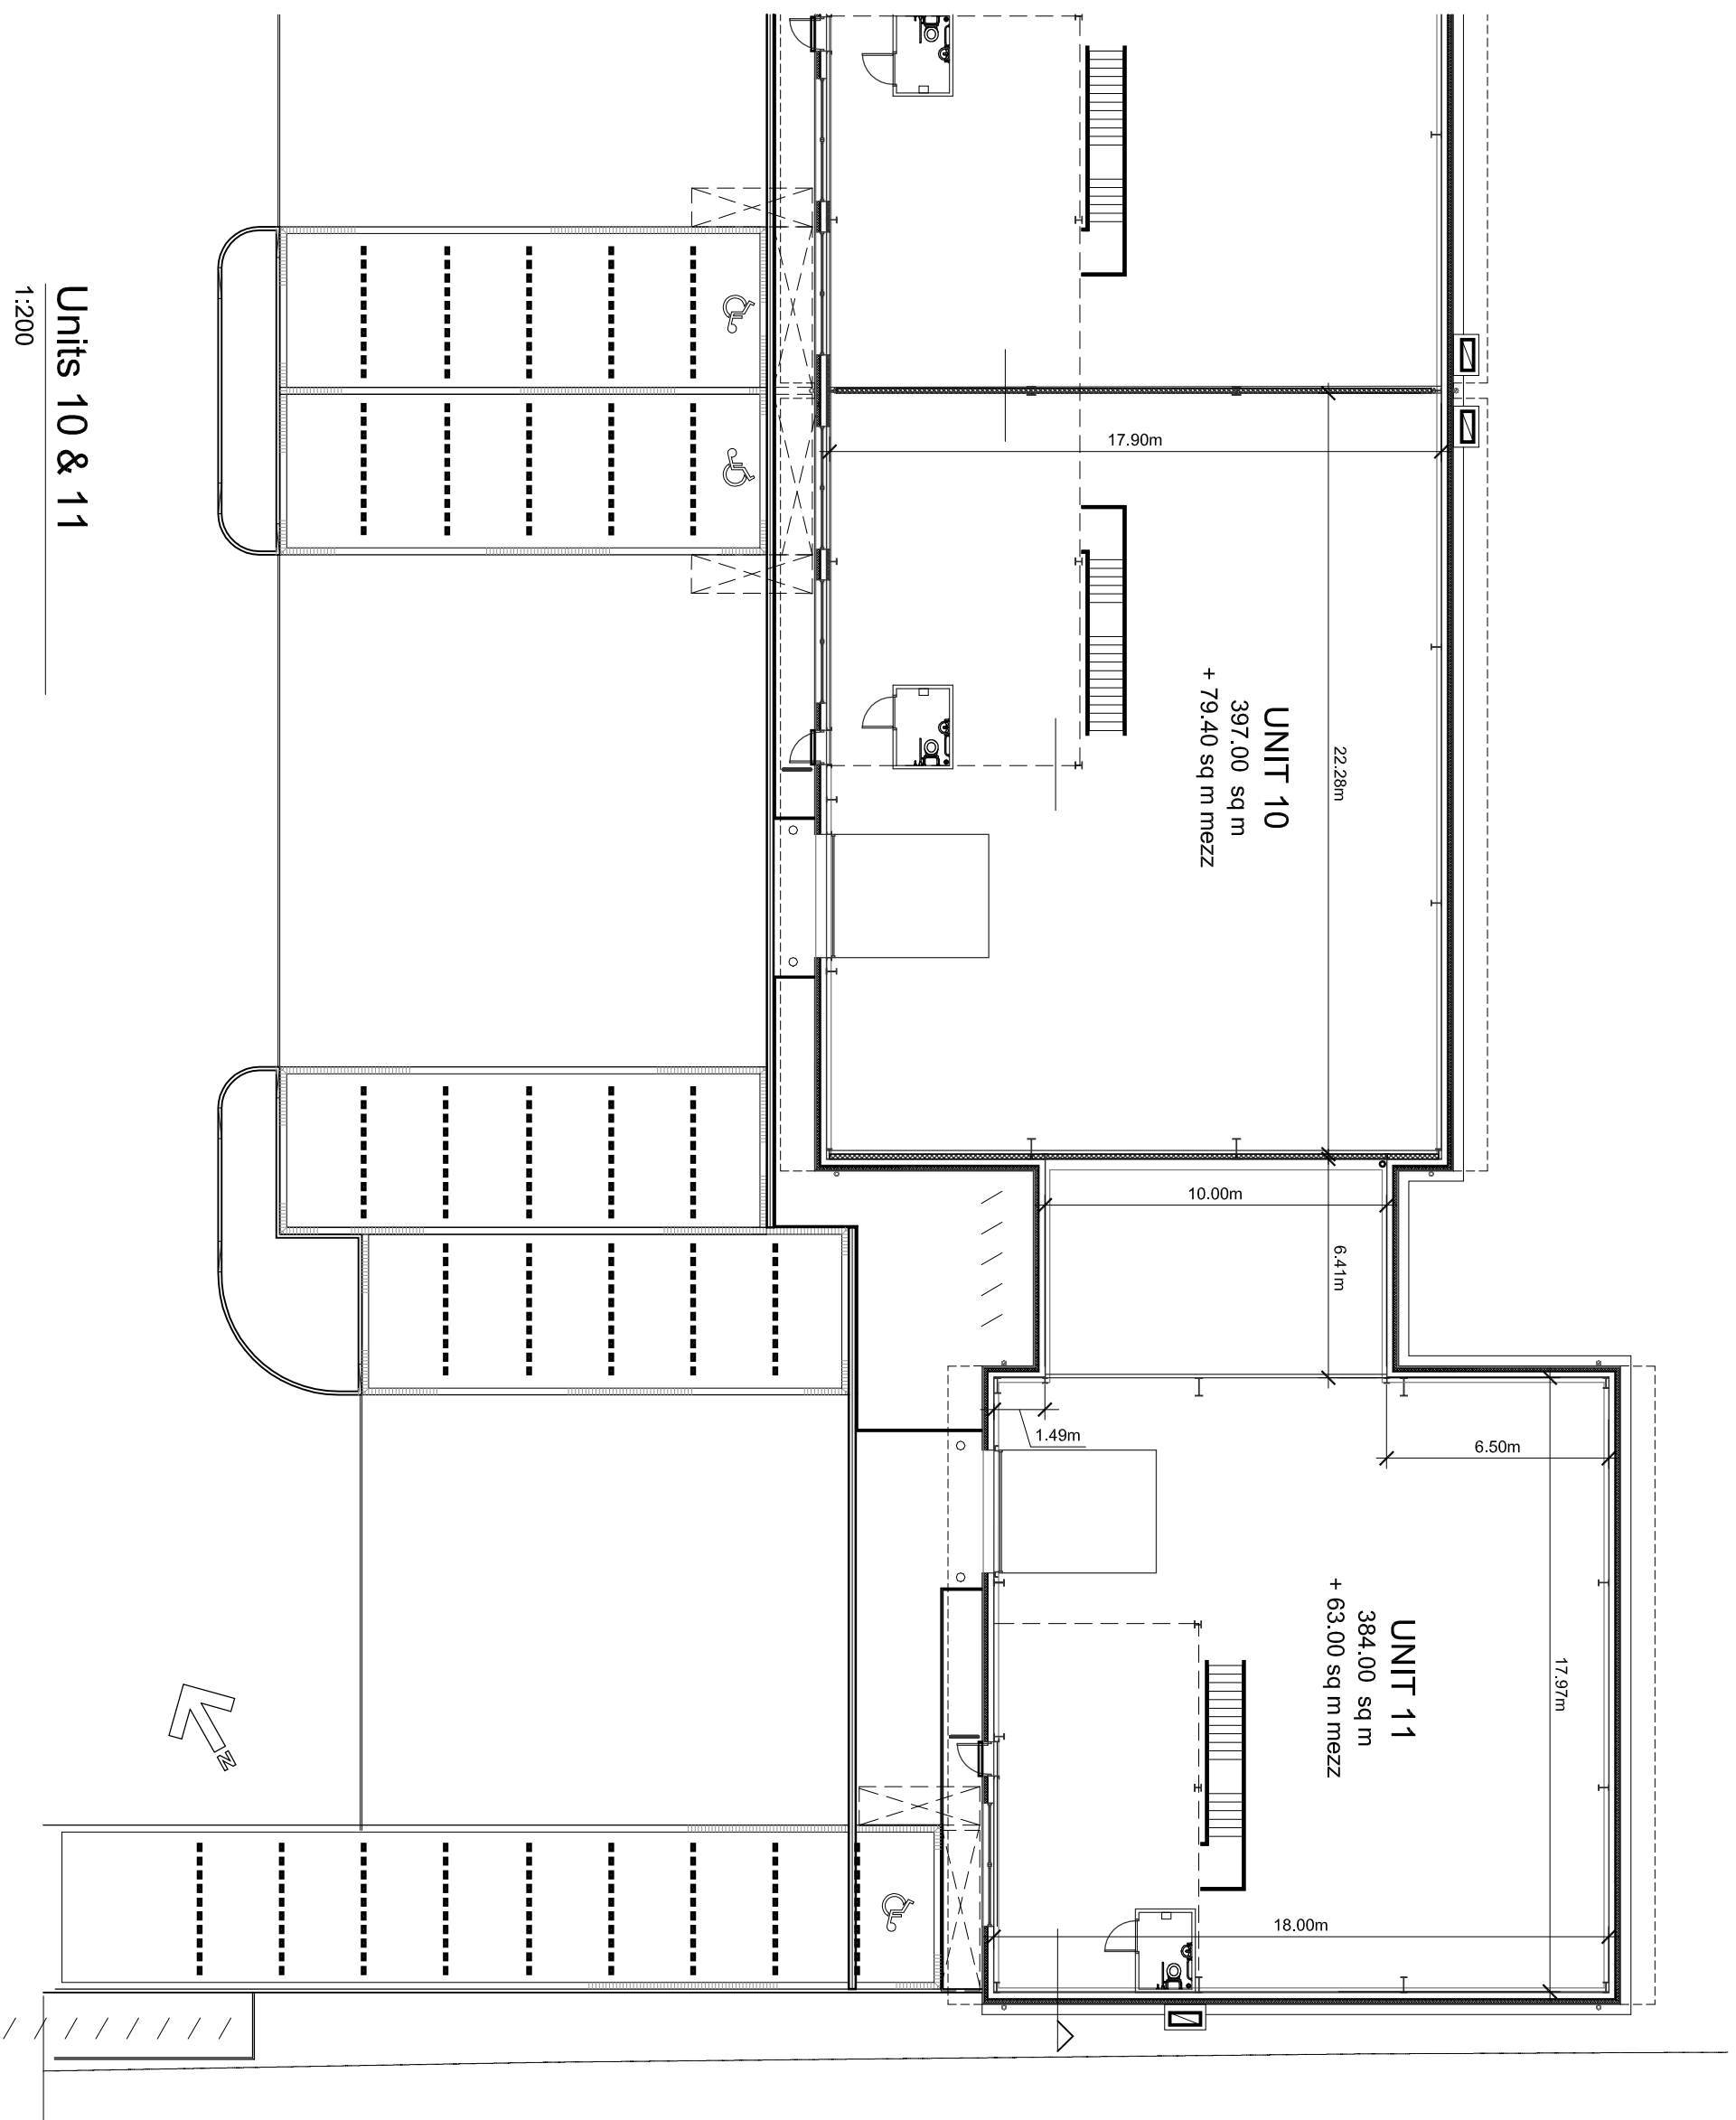

Units 10 & 11
1:200

Revision Details Date Drawn



Client
FREP (STANSTED) LIMITED

Project
M11 BUSINESS LINK

Location
PARSONAGE FARM, STANSTED

Drawing
UNITS 10 & 11

Project No.	023	Revision
Cad File	A3	Scale
023 units 10 & 11.dwg	A3	1:100
Drawn By	13-Aug-08	Approved By

breathe | architecture ltd
The Workhous, Oakington Road, Girton
Cambridge CB3 0QH
Telephone: 01223 209920
Facsimile: 01223 209910
www.breathe-architecture.com