


- Notes:
- 1 This drawing is copyright
 - 2 The contractor and subcontractors are to verify all dimensions on site before making shop drawings or commencing manufacture.
 - 3 Any discrepancies are to be notified to the Architect immediately.
 - 4 Do not scale for estimating or construction purposes.

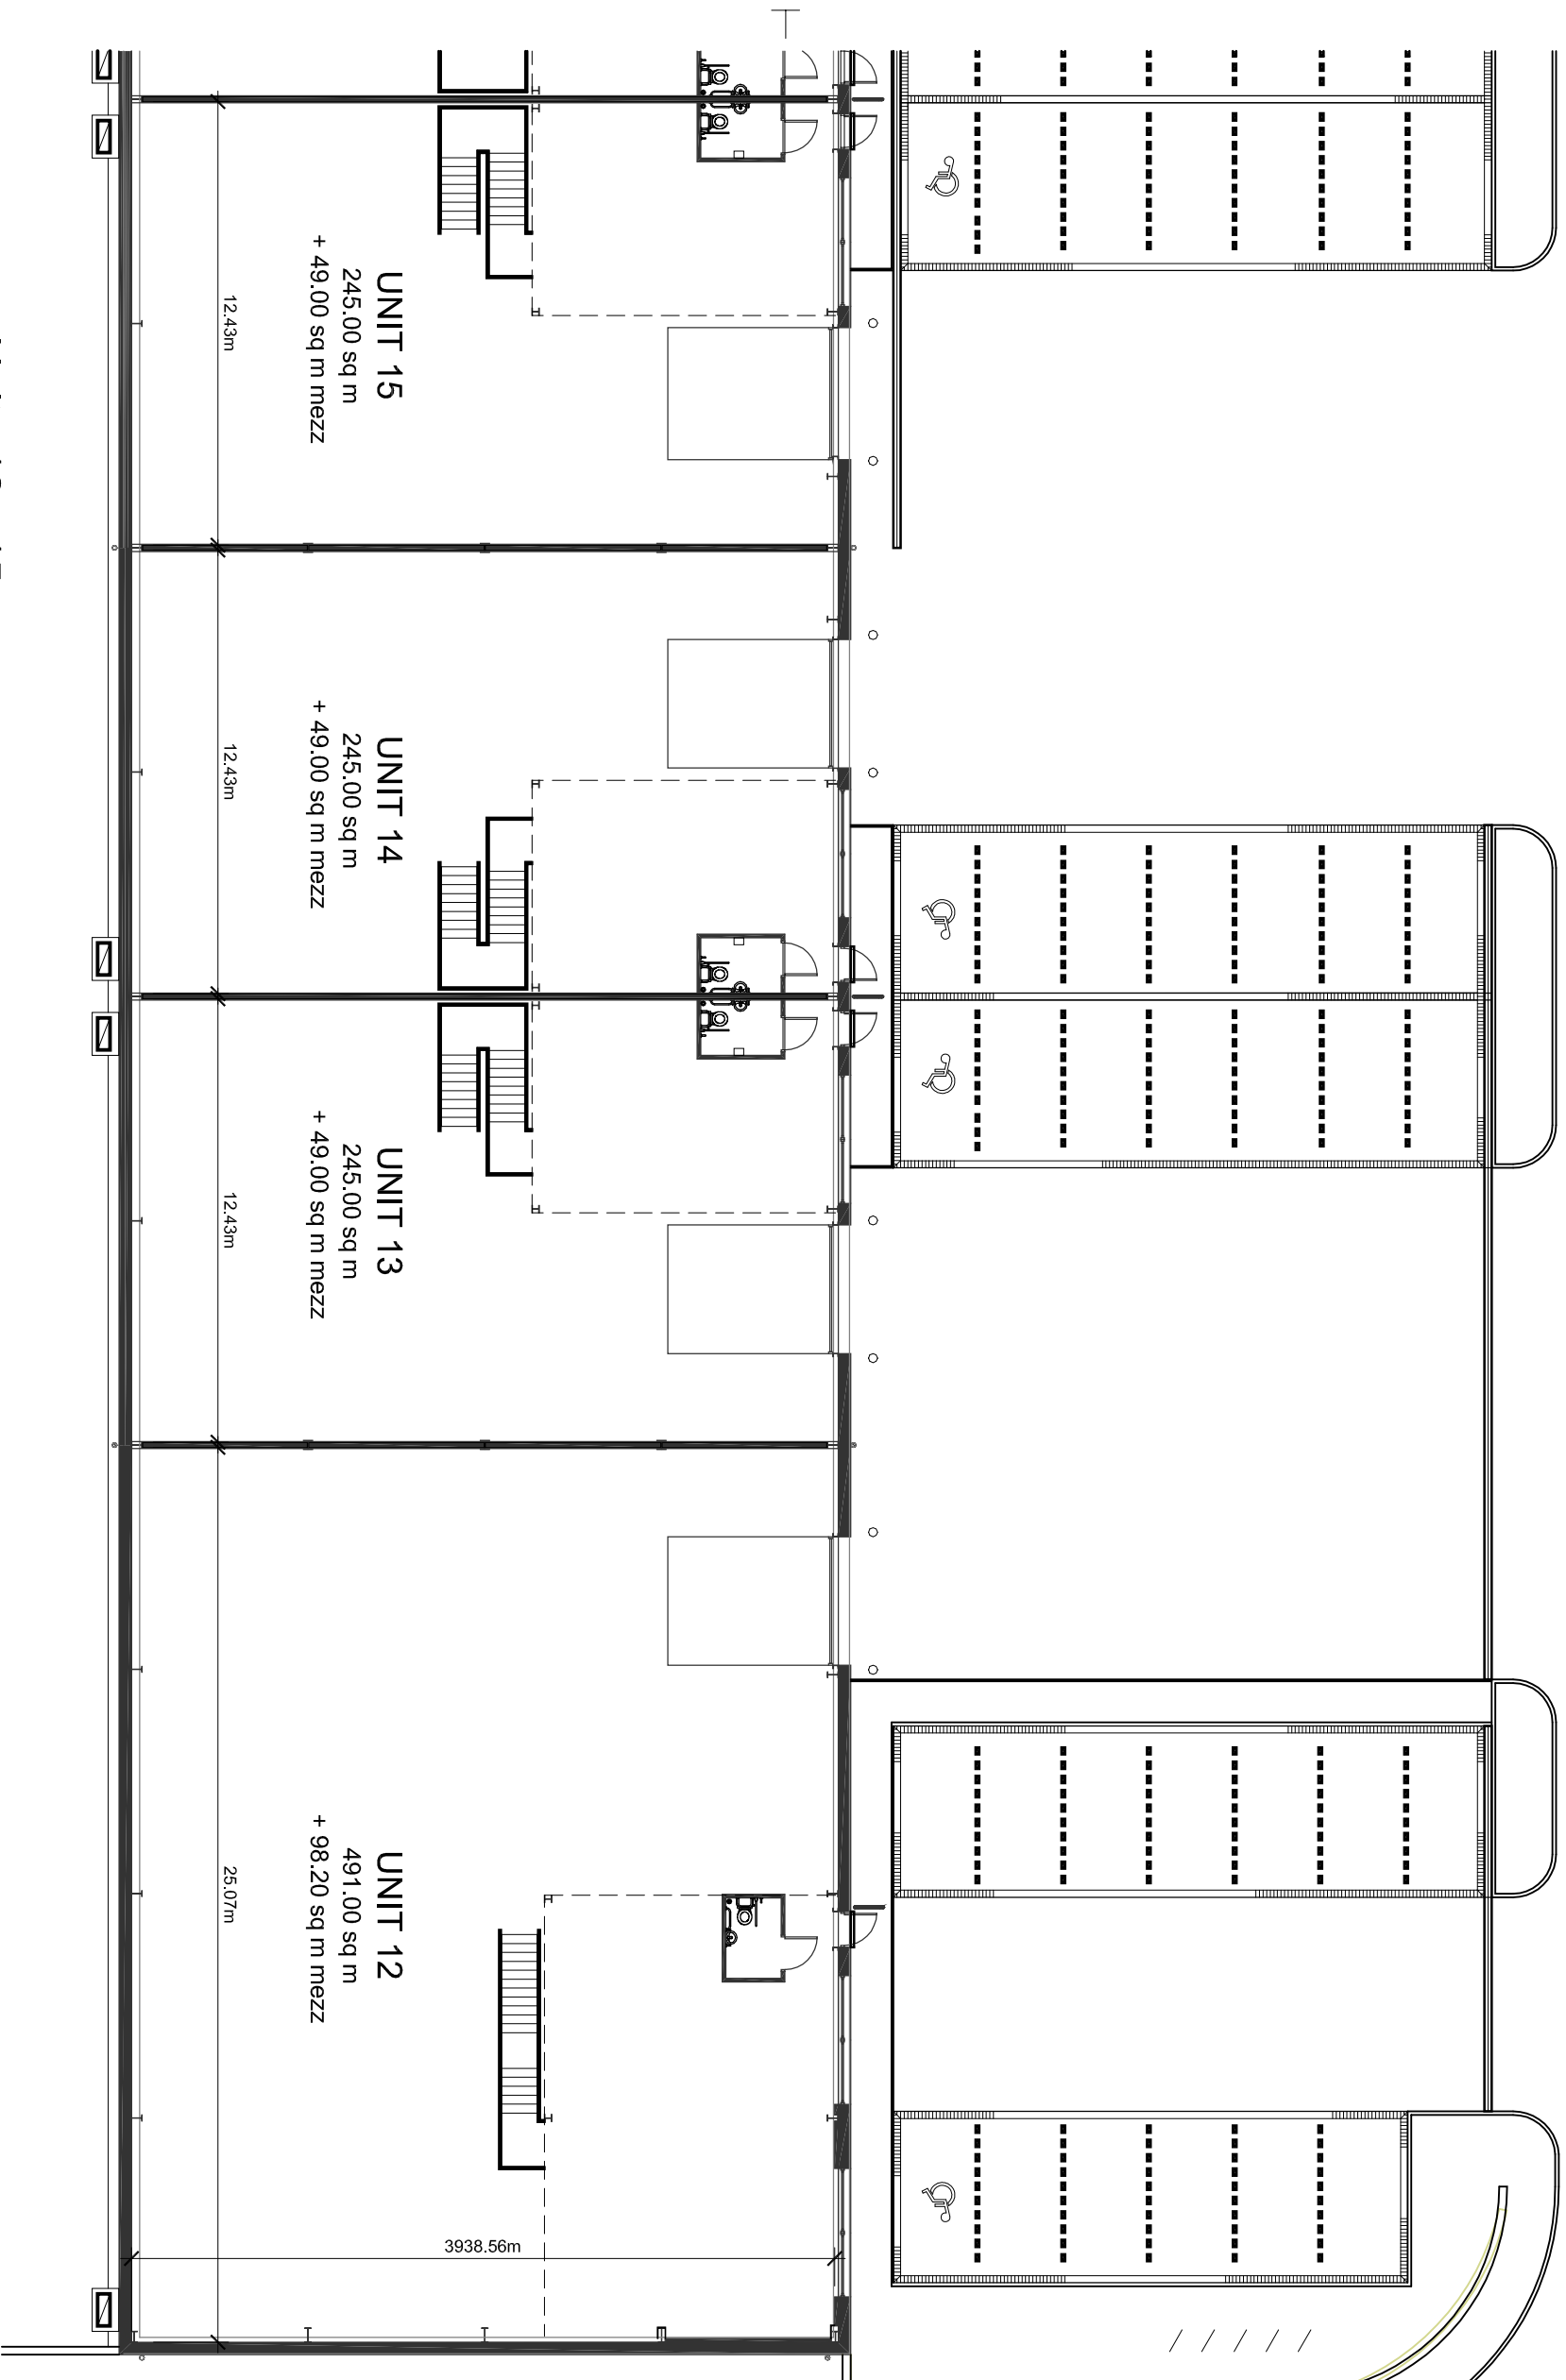

Units 12 - 15

1:200

Revision Details	Date	Drawn

breath | architecture

Client	FRP (STANSTED) LIMITED
Project	M11 BUSINESS LINK
Location	PARSONAGE FARM, STANSTED
Drawing	UNITS 12 - 15
Project No.	024
Sheet No.	024
Sheet Size	A3
Scale	1:100
Drawn By	13-Aug-08
Approved By	---

breath | architecture ltd
 The Workhouse, Oakington Road, Girton
 Cambridge CB3 0QH
 Telephone: 01223 209920
 Facsimile: 01223 209910
 www.breath-architecture.com