


- Notes:
- 1 This drawing is copyright
  - 2 The contractor and subcontractors are to verify all dimensions on site before making shop drawings or commencing manufacture.
  - 3 Any discrepancies are to be notified to the Architect immediately.
  - 4 Do not scale for estimating or construction purposes.

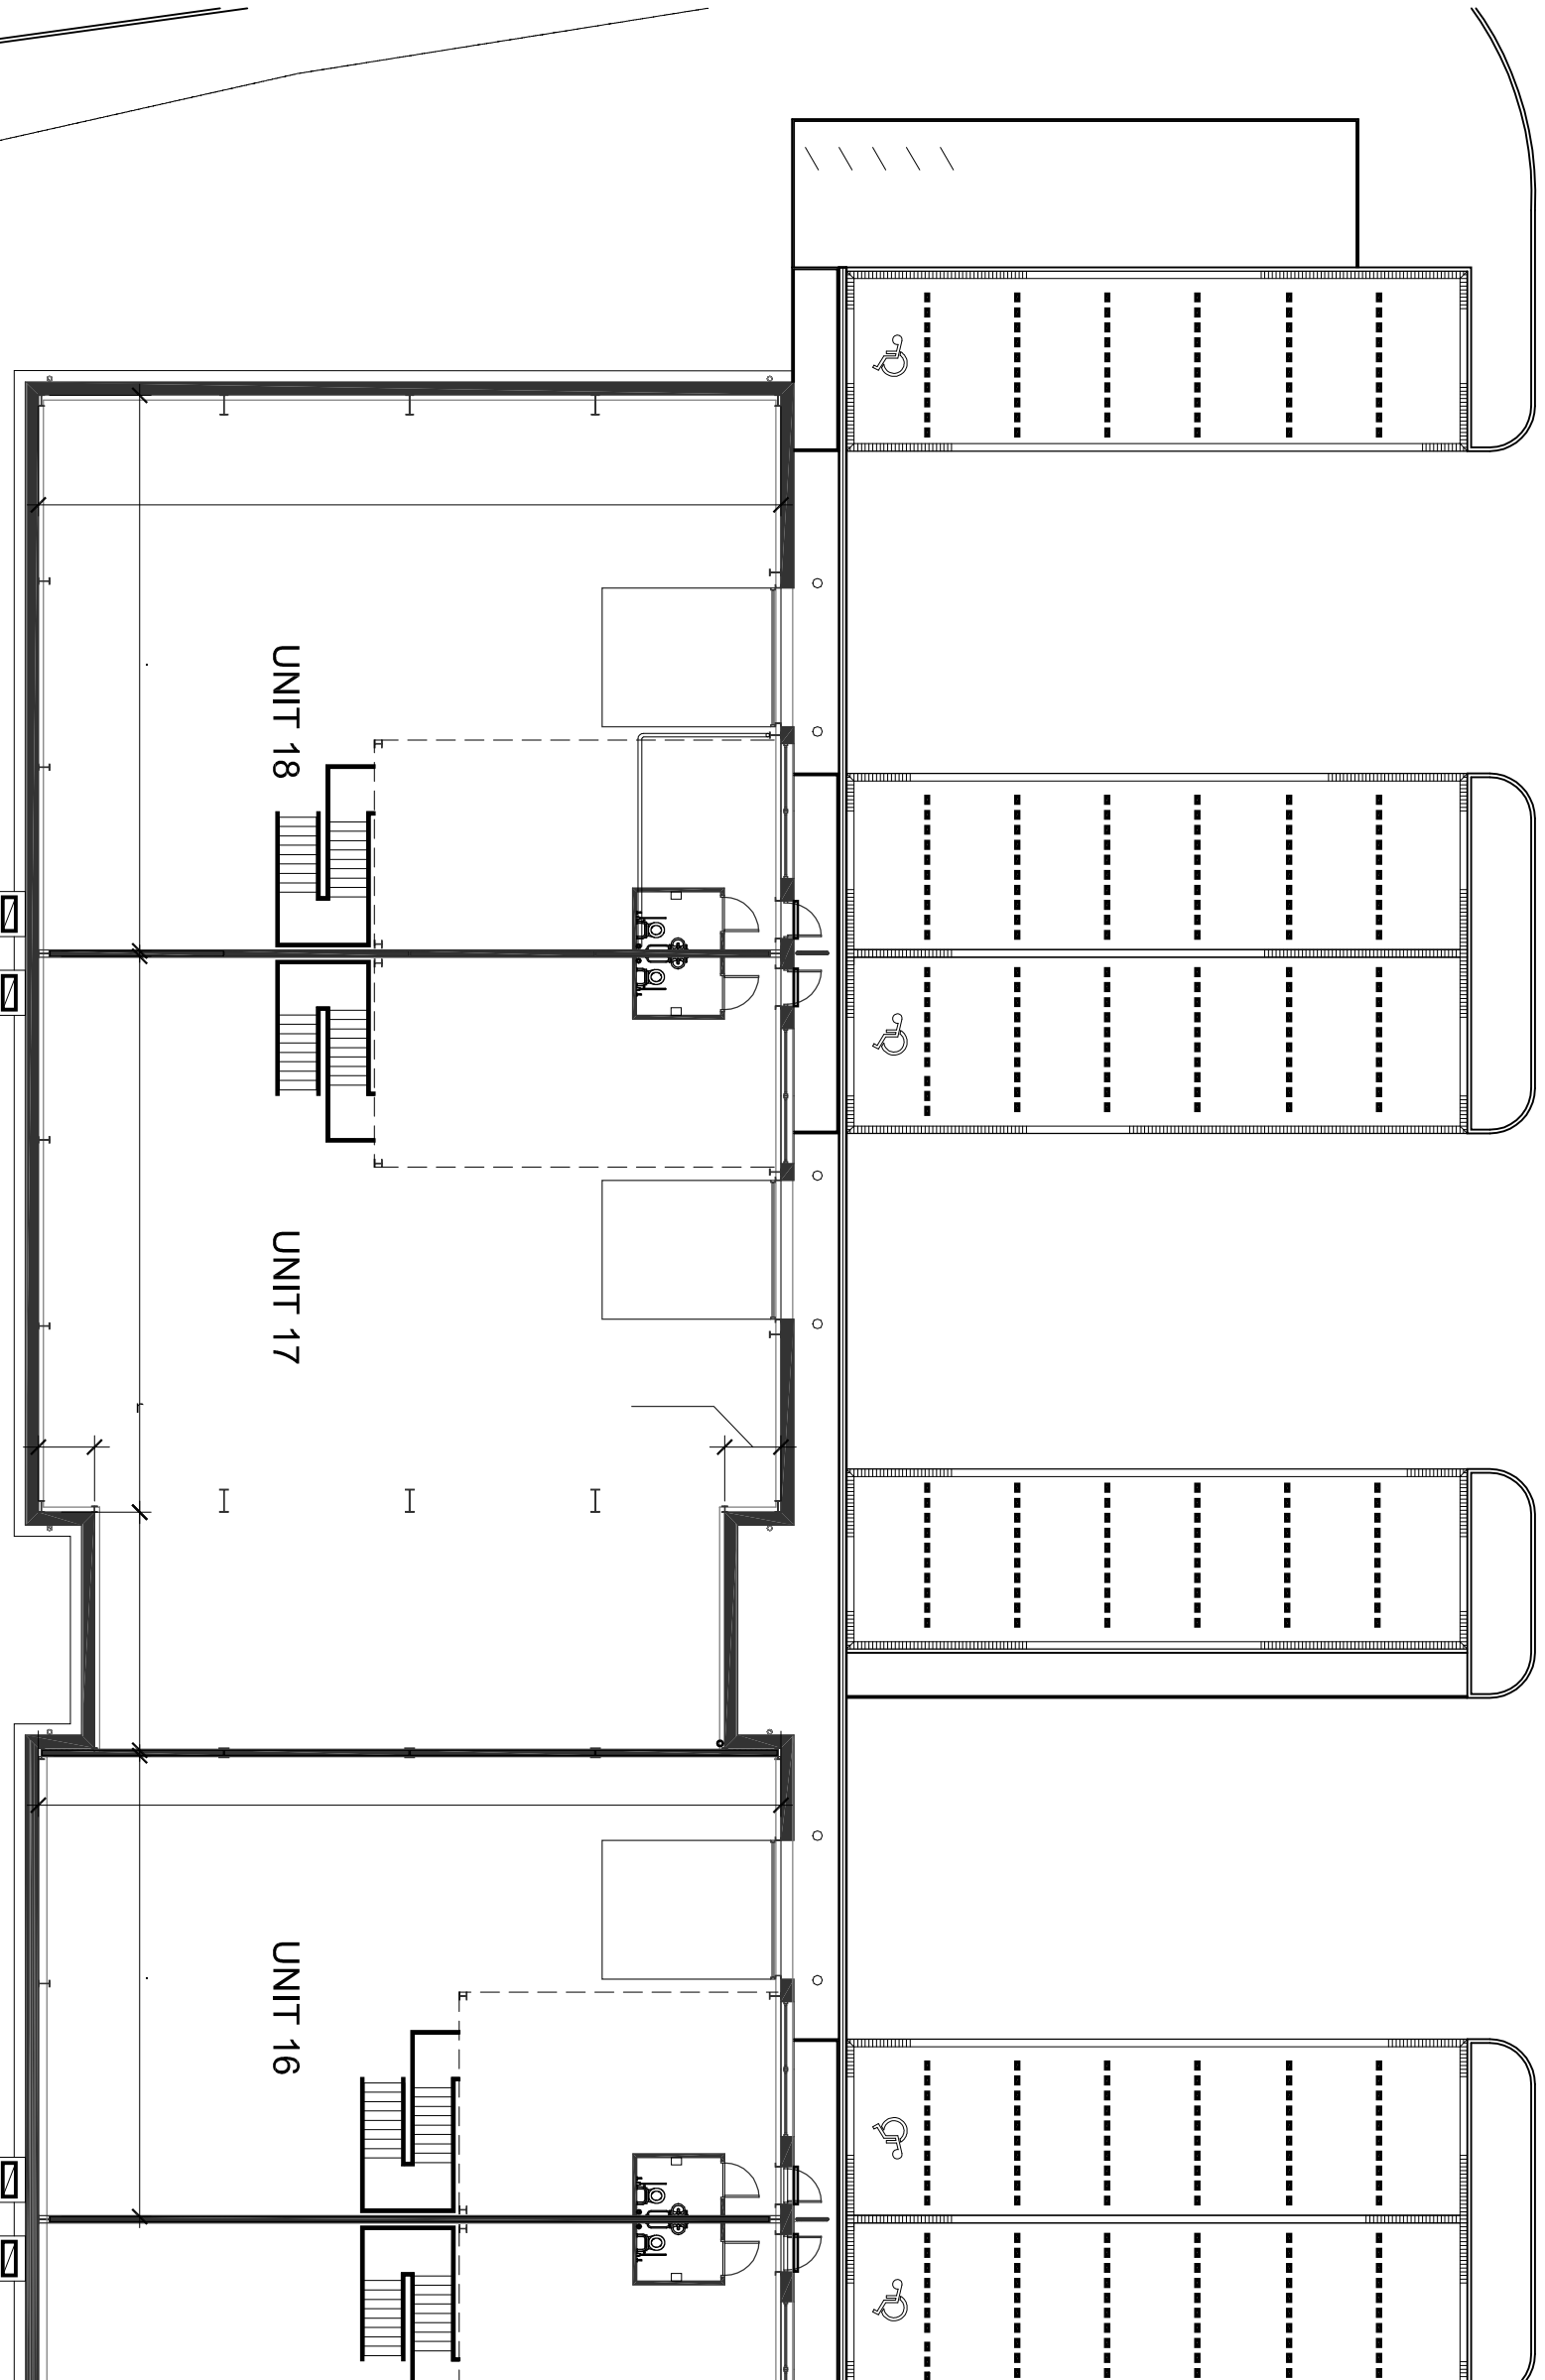

Units 16 - 18  
1:200



Revision	Date	Drawn
Revision Details		
Client: FREP (STANSTED) LIMITED		
Project: M11 BUSINESS LINK		
Location: PARSONAGE FARM, STANSTED		
Drawing: UNITS 16 - 18		
Project No:	Drawing No:	Revision:
236	025	
Client File:	Sheet Size:	Scale:
025 units 16 - 18.dwg	A3	1:200
Drawn By:	Drawing Date:	Approved By:
	13-Aug-08	

breathe | architecture ltd  
The Workhous, Oakington Road, Girton  
Cambridge CB3 0QH  
Telephone: 01223 209920  
Facsimile: 01223 209910  
www.breathe-architecture.com