


- Notes:
- 1 This drawing is copyright
  - 2 The contractor and subcontractors are to verify all dimensions on site before making shop drawings or commencing manufacture.
  - 3 Any discrepancies are to be notified to the Architect immediately.
  - 4 Do not scale for estimating or construction purposes.

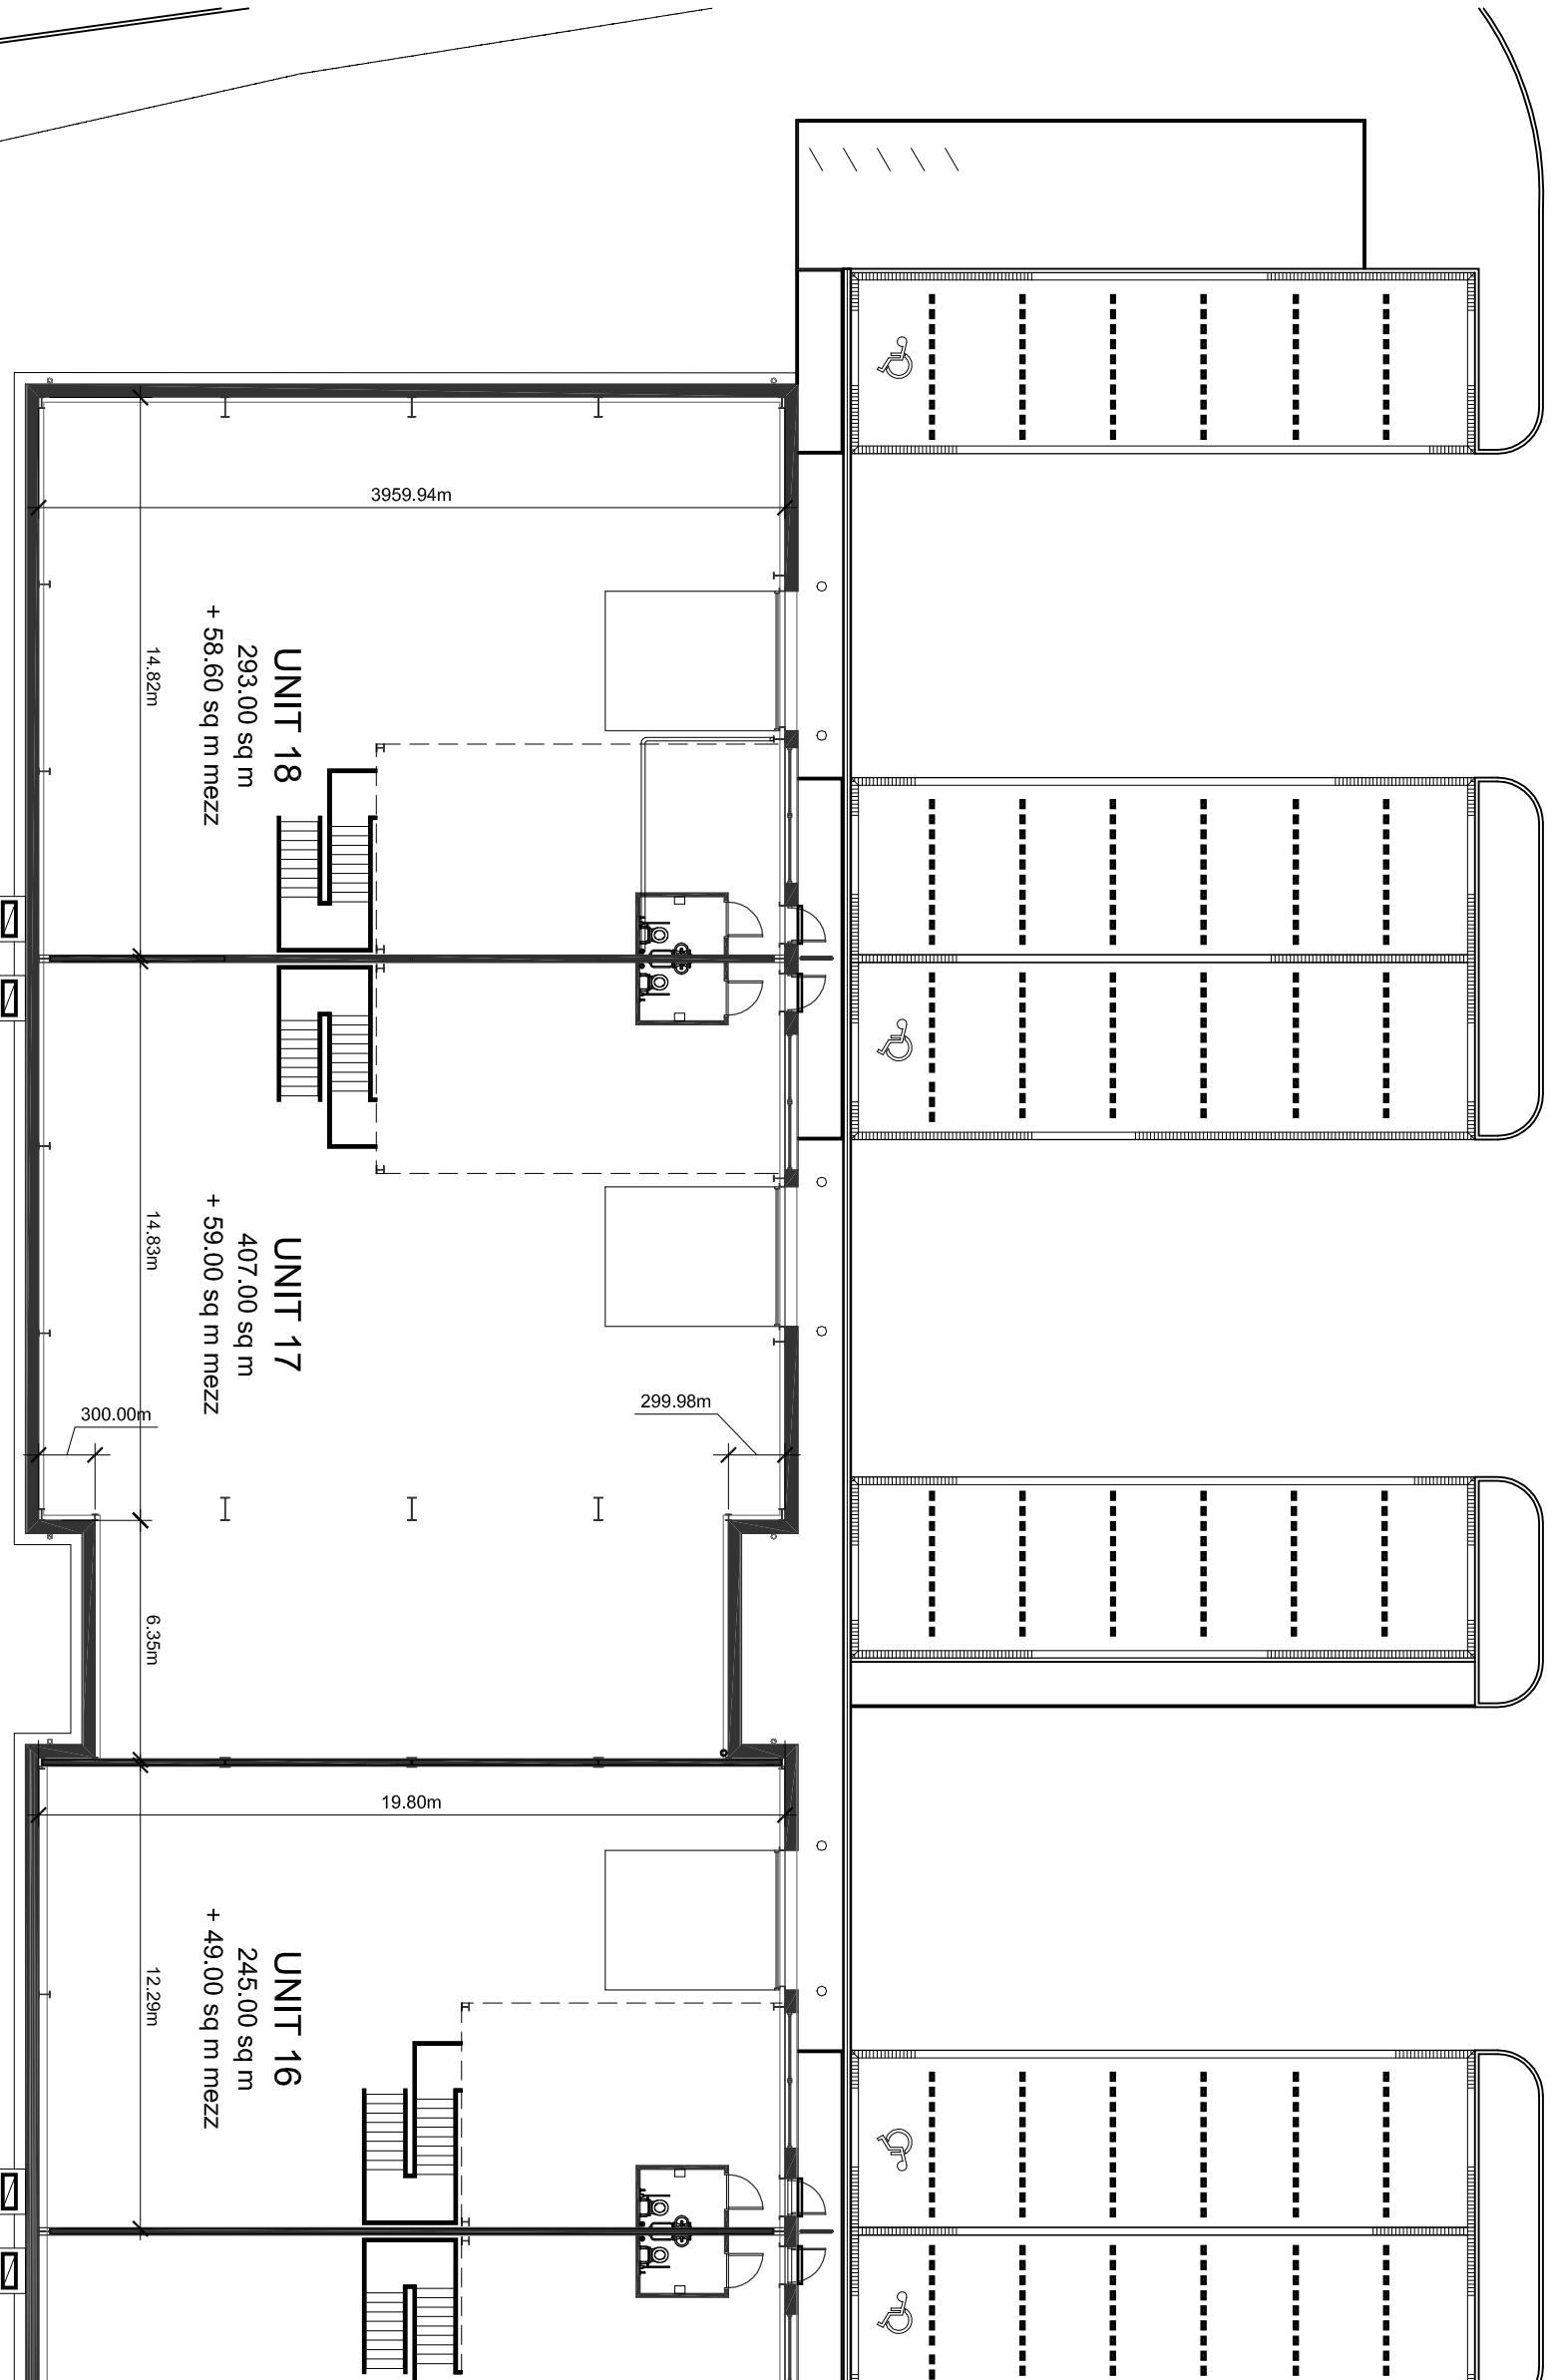

Units 16 - 18

1:200

Revision Details

Date Drawn

breath | architecture

Client  
REP (STANSTED) LIMITED

Project  
M11 BUSINESS LINK

Location  
PARSONAGE FARM, STANSTED

Drawing  
UNITS 16 - 18

Project No.  
236

Drawing No.  
025

Sheet No.  
025 units 16 - 18.dwg

Sheet Size  
A3

Scale  
1:200

Drawn By  
13-Aug-08

Approved By

breath | architecture ltd  
The Workhous, Oakington Road, Girton  
Cambridge CB3 0QH  
Telephone: 01223 209920  
Facsimile: 01223 209910  
www.breath-architecture.com