




- Notes:
- 1 This drawing is copyright
  - 2 The contractor and subcontractors are to verify all dimensions on site before making shop drawings or commencing manufacture.
  - 3 Any discrepancies are to be notified to the Architect immediately.
  - 4 Do not scale for estimating or construction purposes.

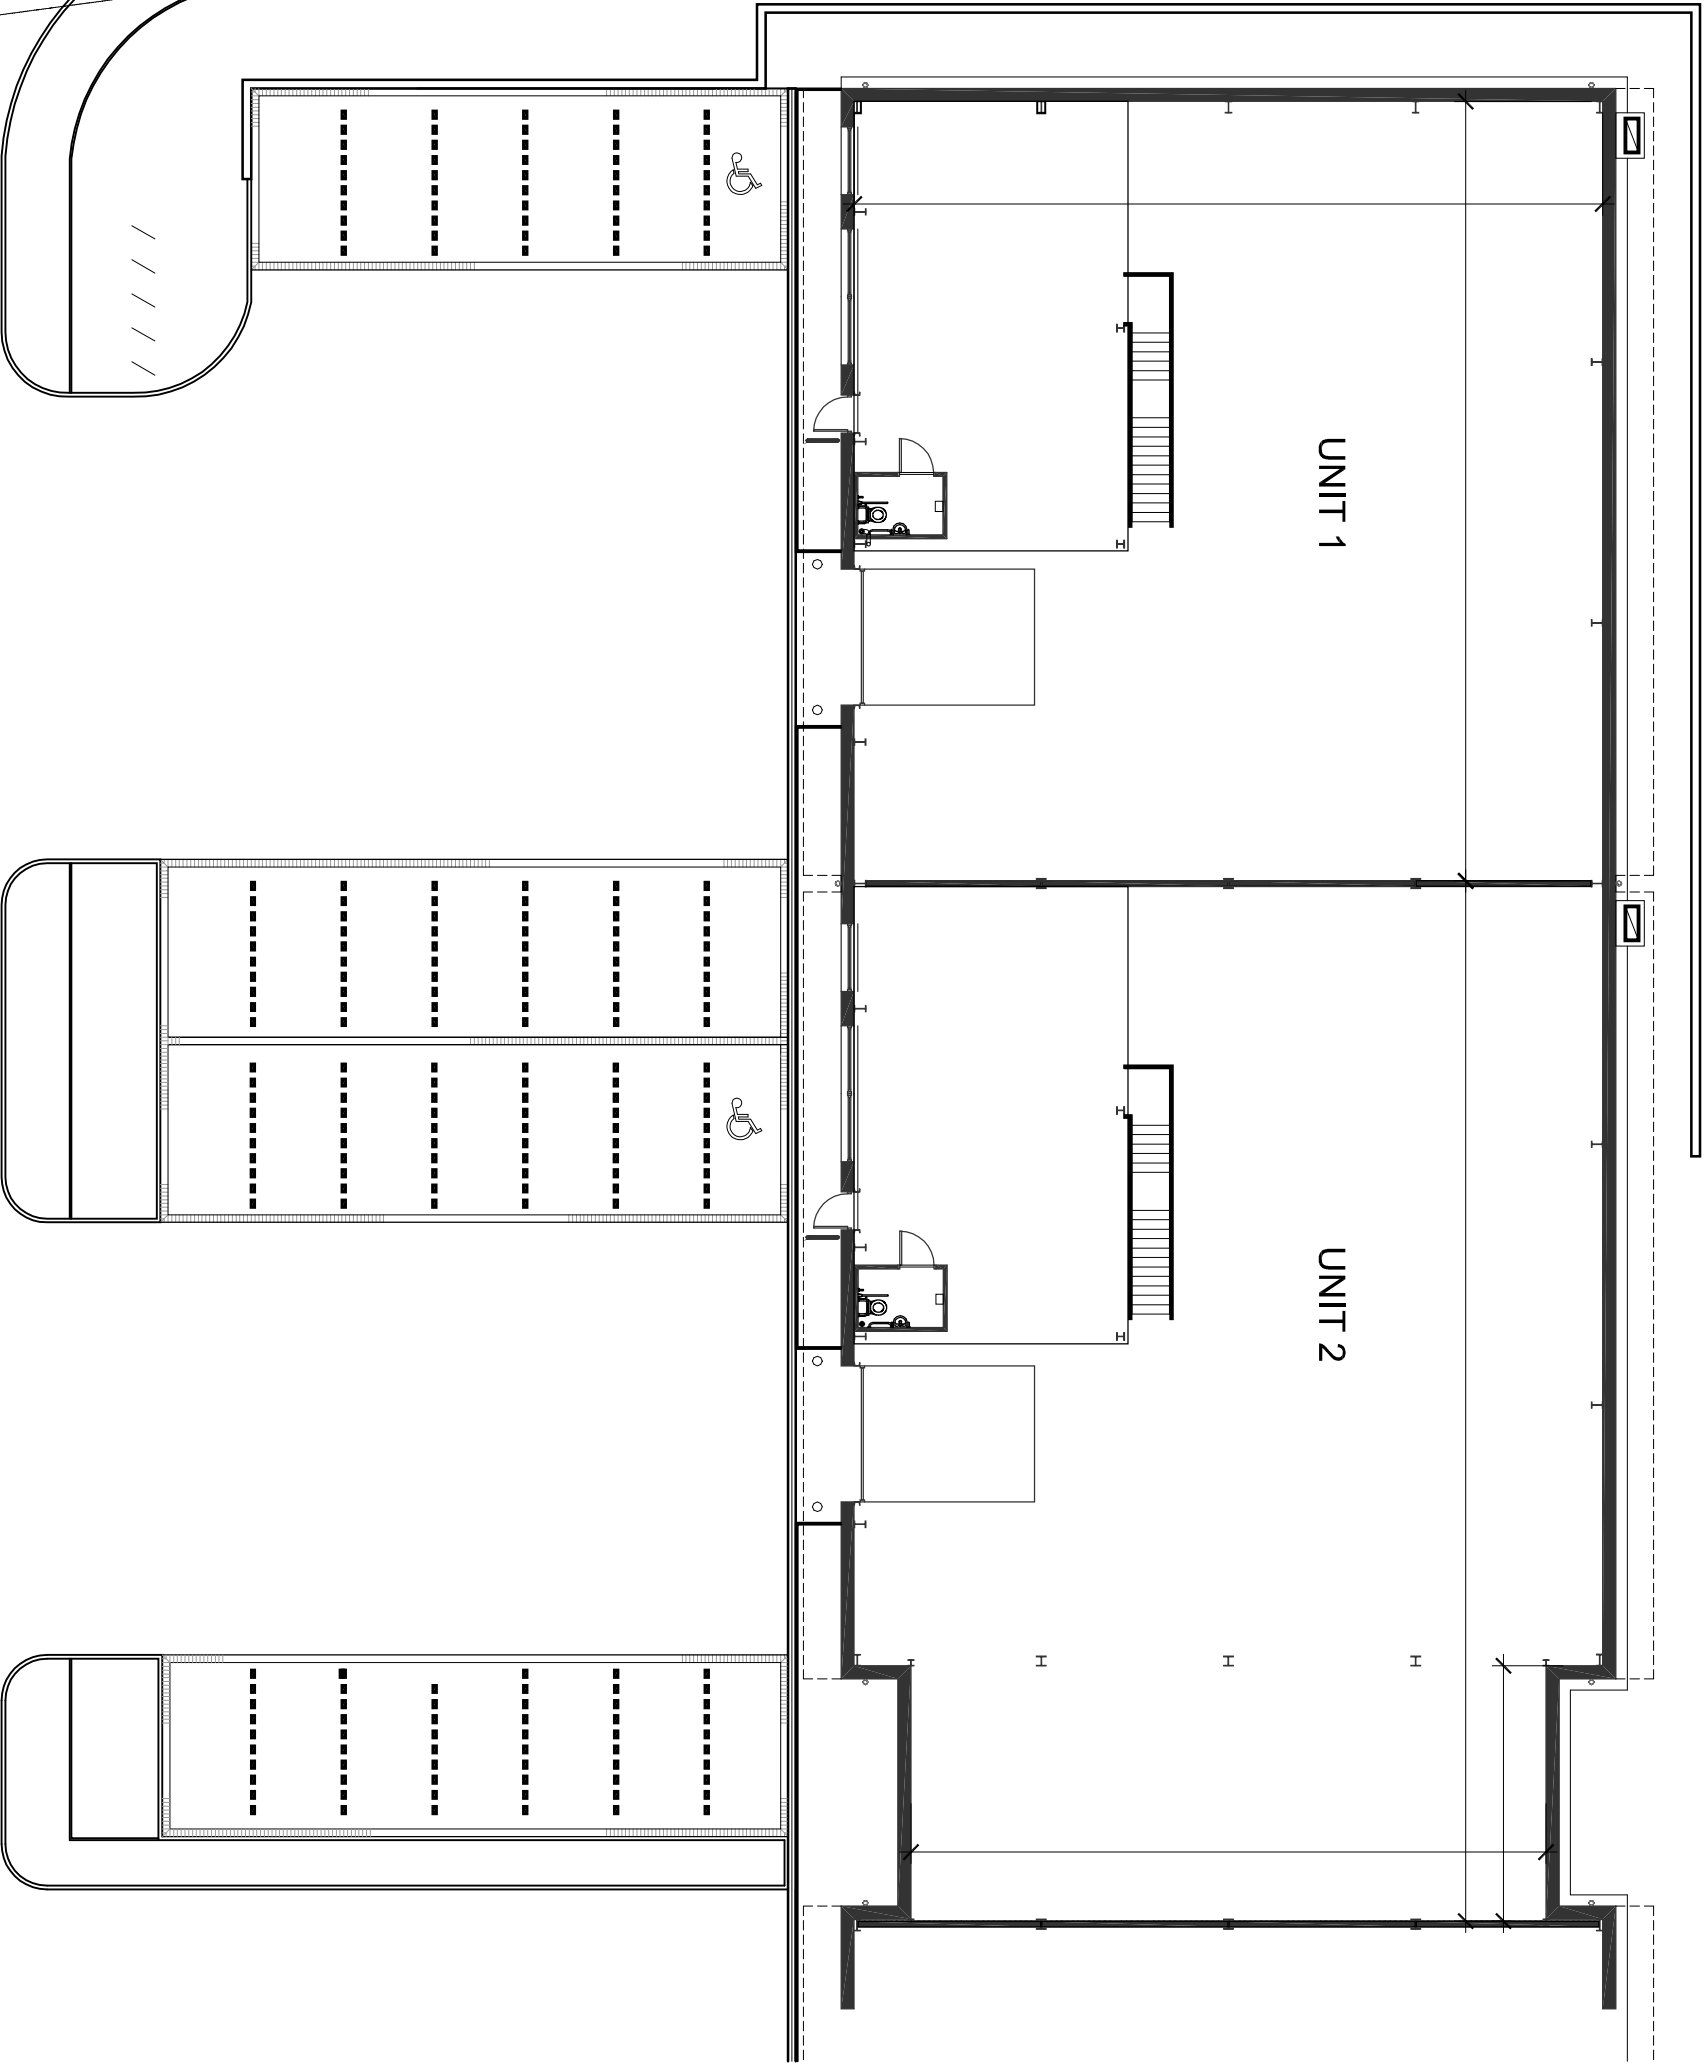

**Units 1-2 plan**

1:200 @ A3

Revision Details Date Drawn

**breathe | architecture**

Client	PREP (STANSTED) LIMITED		
Project	M11 BUSINESS LINK		
Location	PARSONAGE FARM, STANSTED		
Drawing	UNITS 1 & 2		
Project No.	Drawing No.	Revision	
236	021		
Cd File	Sheet Size	Scale	
021 units 1 & 2.dwg	A3	1:100	
Drawn By	Drawing Date	Approved By	
—	13-Aug-08	—	

**breathe | architecture** Ltd  
 The Workhous, Oakington Road, Girton  
 Cambridge CB3 0QH  
 Telephone: 01223 209920  
 Facsimile: 01223 209910  
 www.breathe-architecture.com