


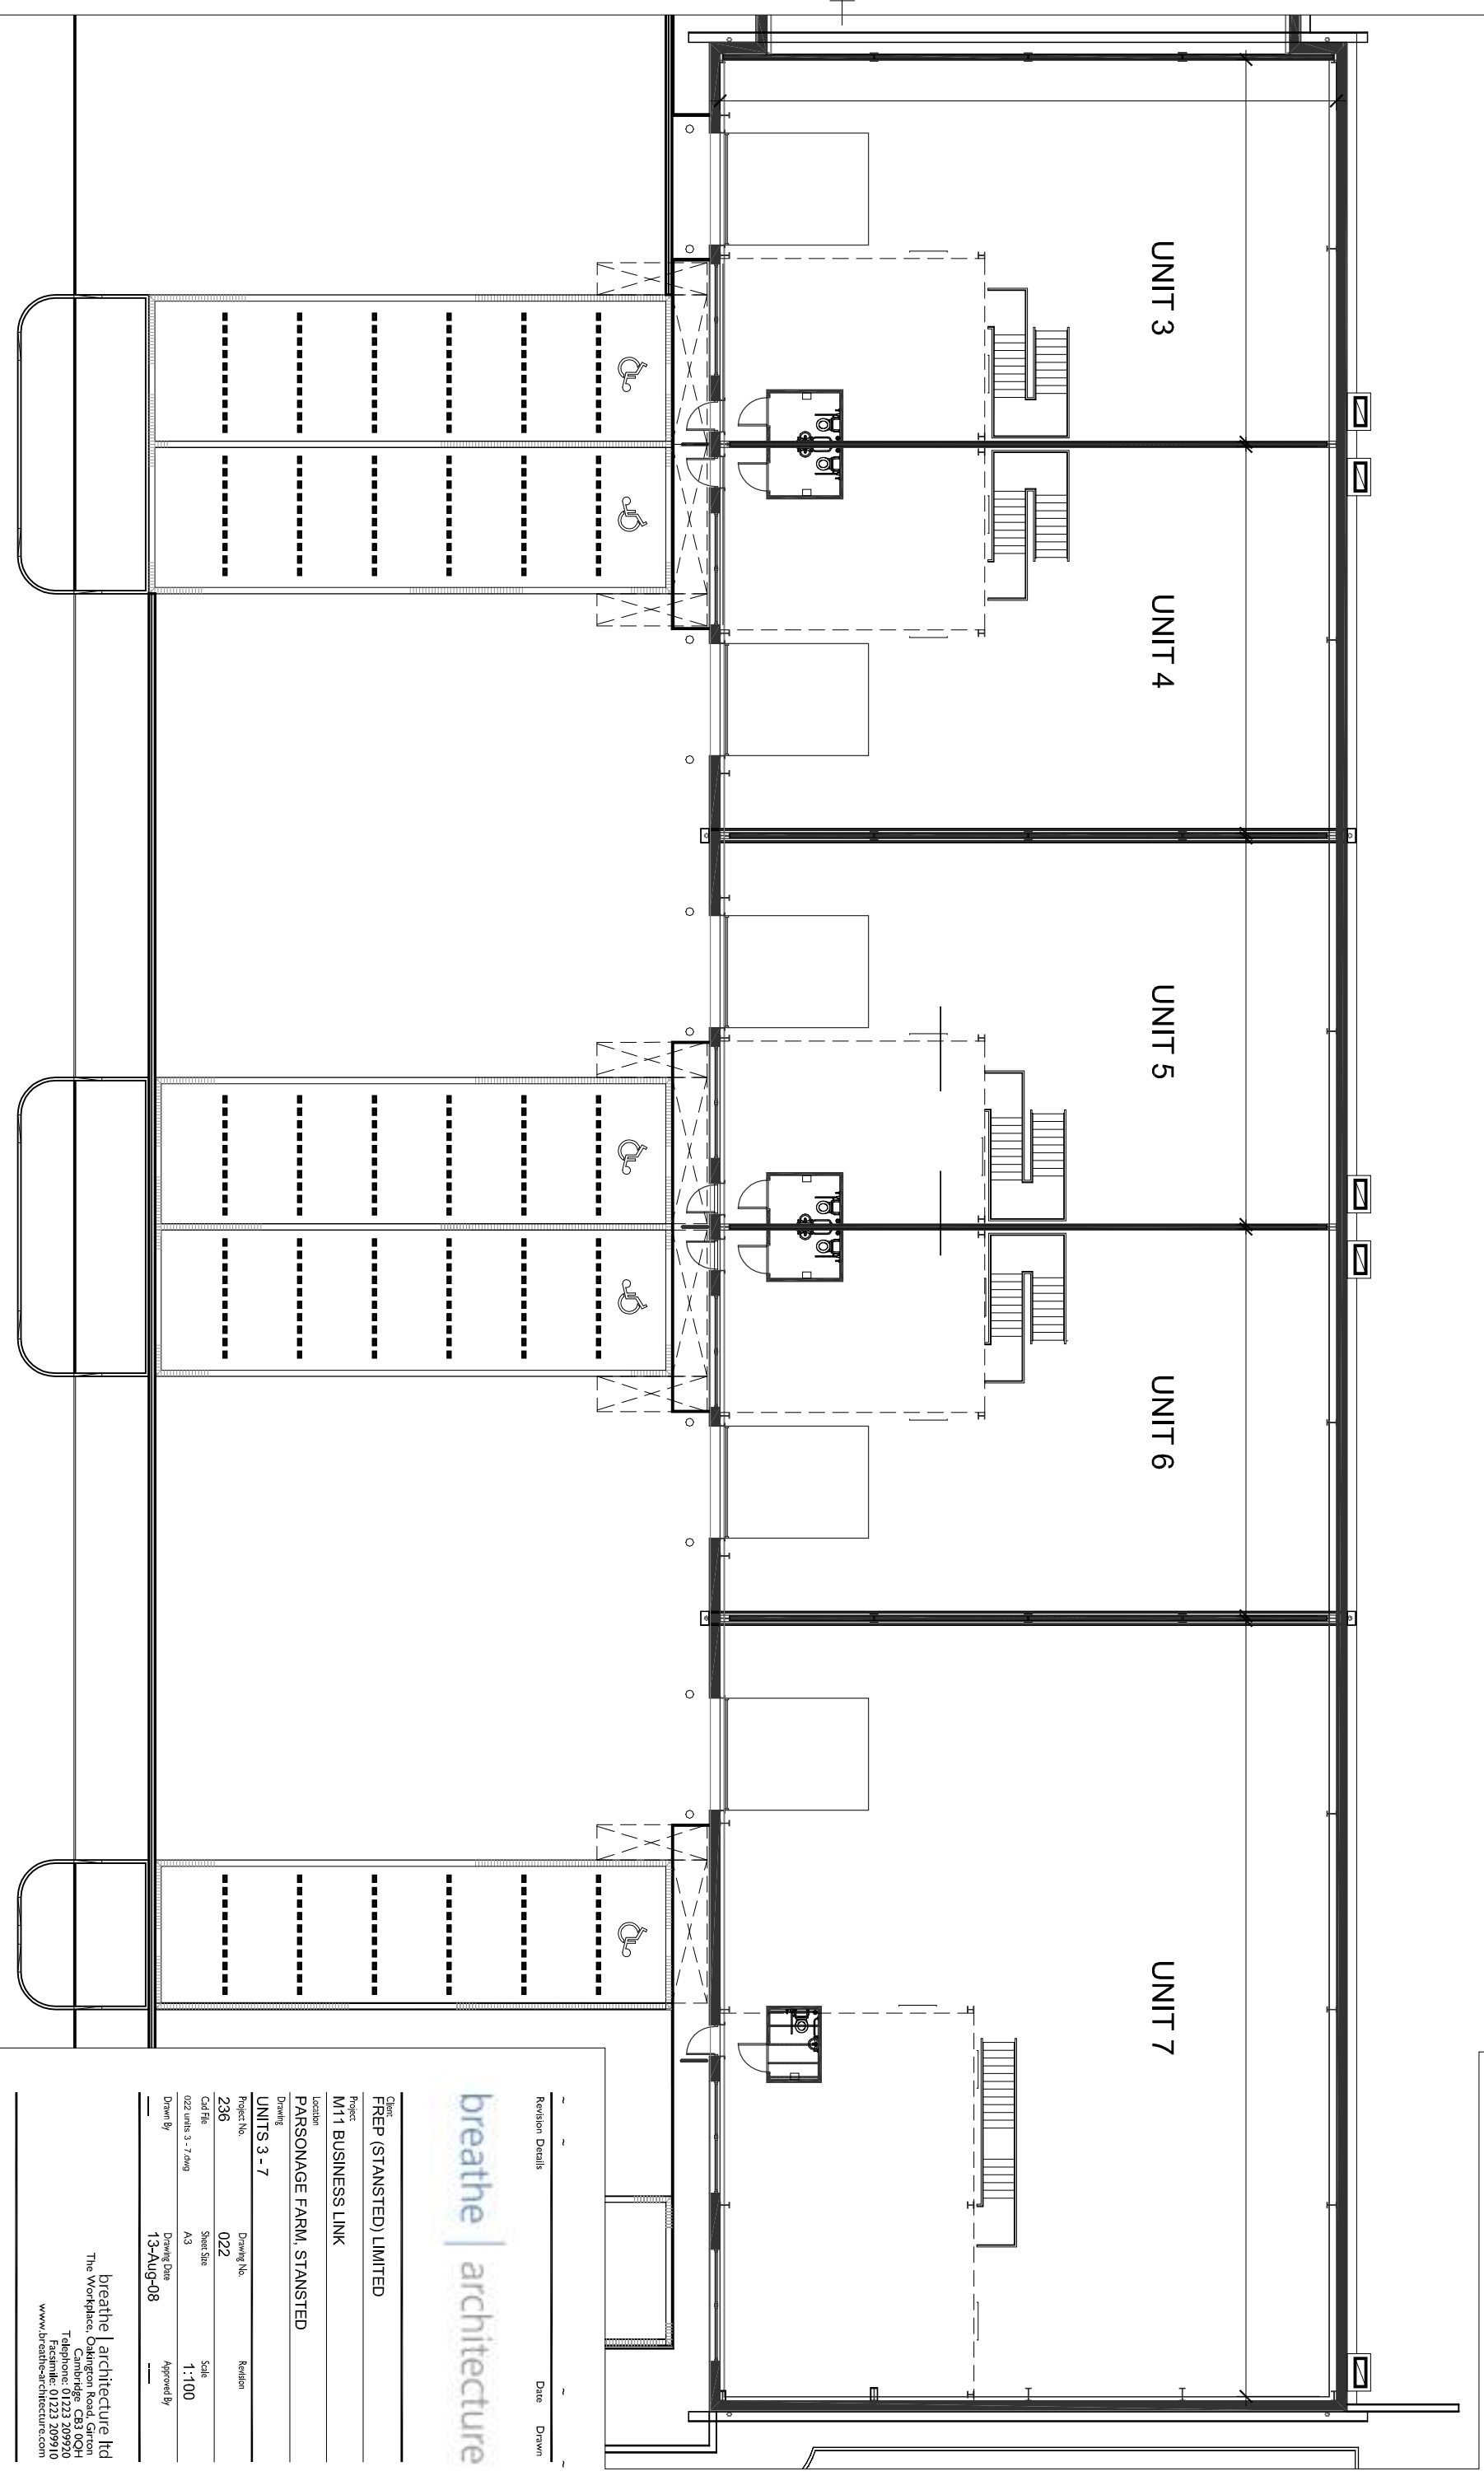

- Notes:
- 1 This drawing is copyright
  - 2 The contractor and subcontractors are to verify all dimensions on site before making shop drawings or commencing manufacture.
  - 3 Any discrepancies are to be notified to the Architect immediately.
  - 4 Do not scale for estimating or construction purposes.



Revision Details Date Drawn

breath | architecture

Client  
FRP (STANSTED) LIMITED

Project  
M11 BUSINESS LINK

Location  
PARSONAGE FARM, STANSTED

Drawing  
UNITS 3 - 7

Project No. Drawing No. Revision  
236 022

Cd File Sheet Size Scale  
022 units 3 - 7.dwg A3 1:100

Drawn By Drawing Date Approved By  
13-Aug-08

breath | architecture ltd  
The Workhous, Oakington Road, Girton  
Cambridge CB3 0QH  
Telephone: 01223 209920  
Facsimile: 01223 209910  
www.breath-architecture.com