


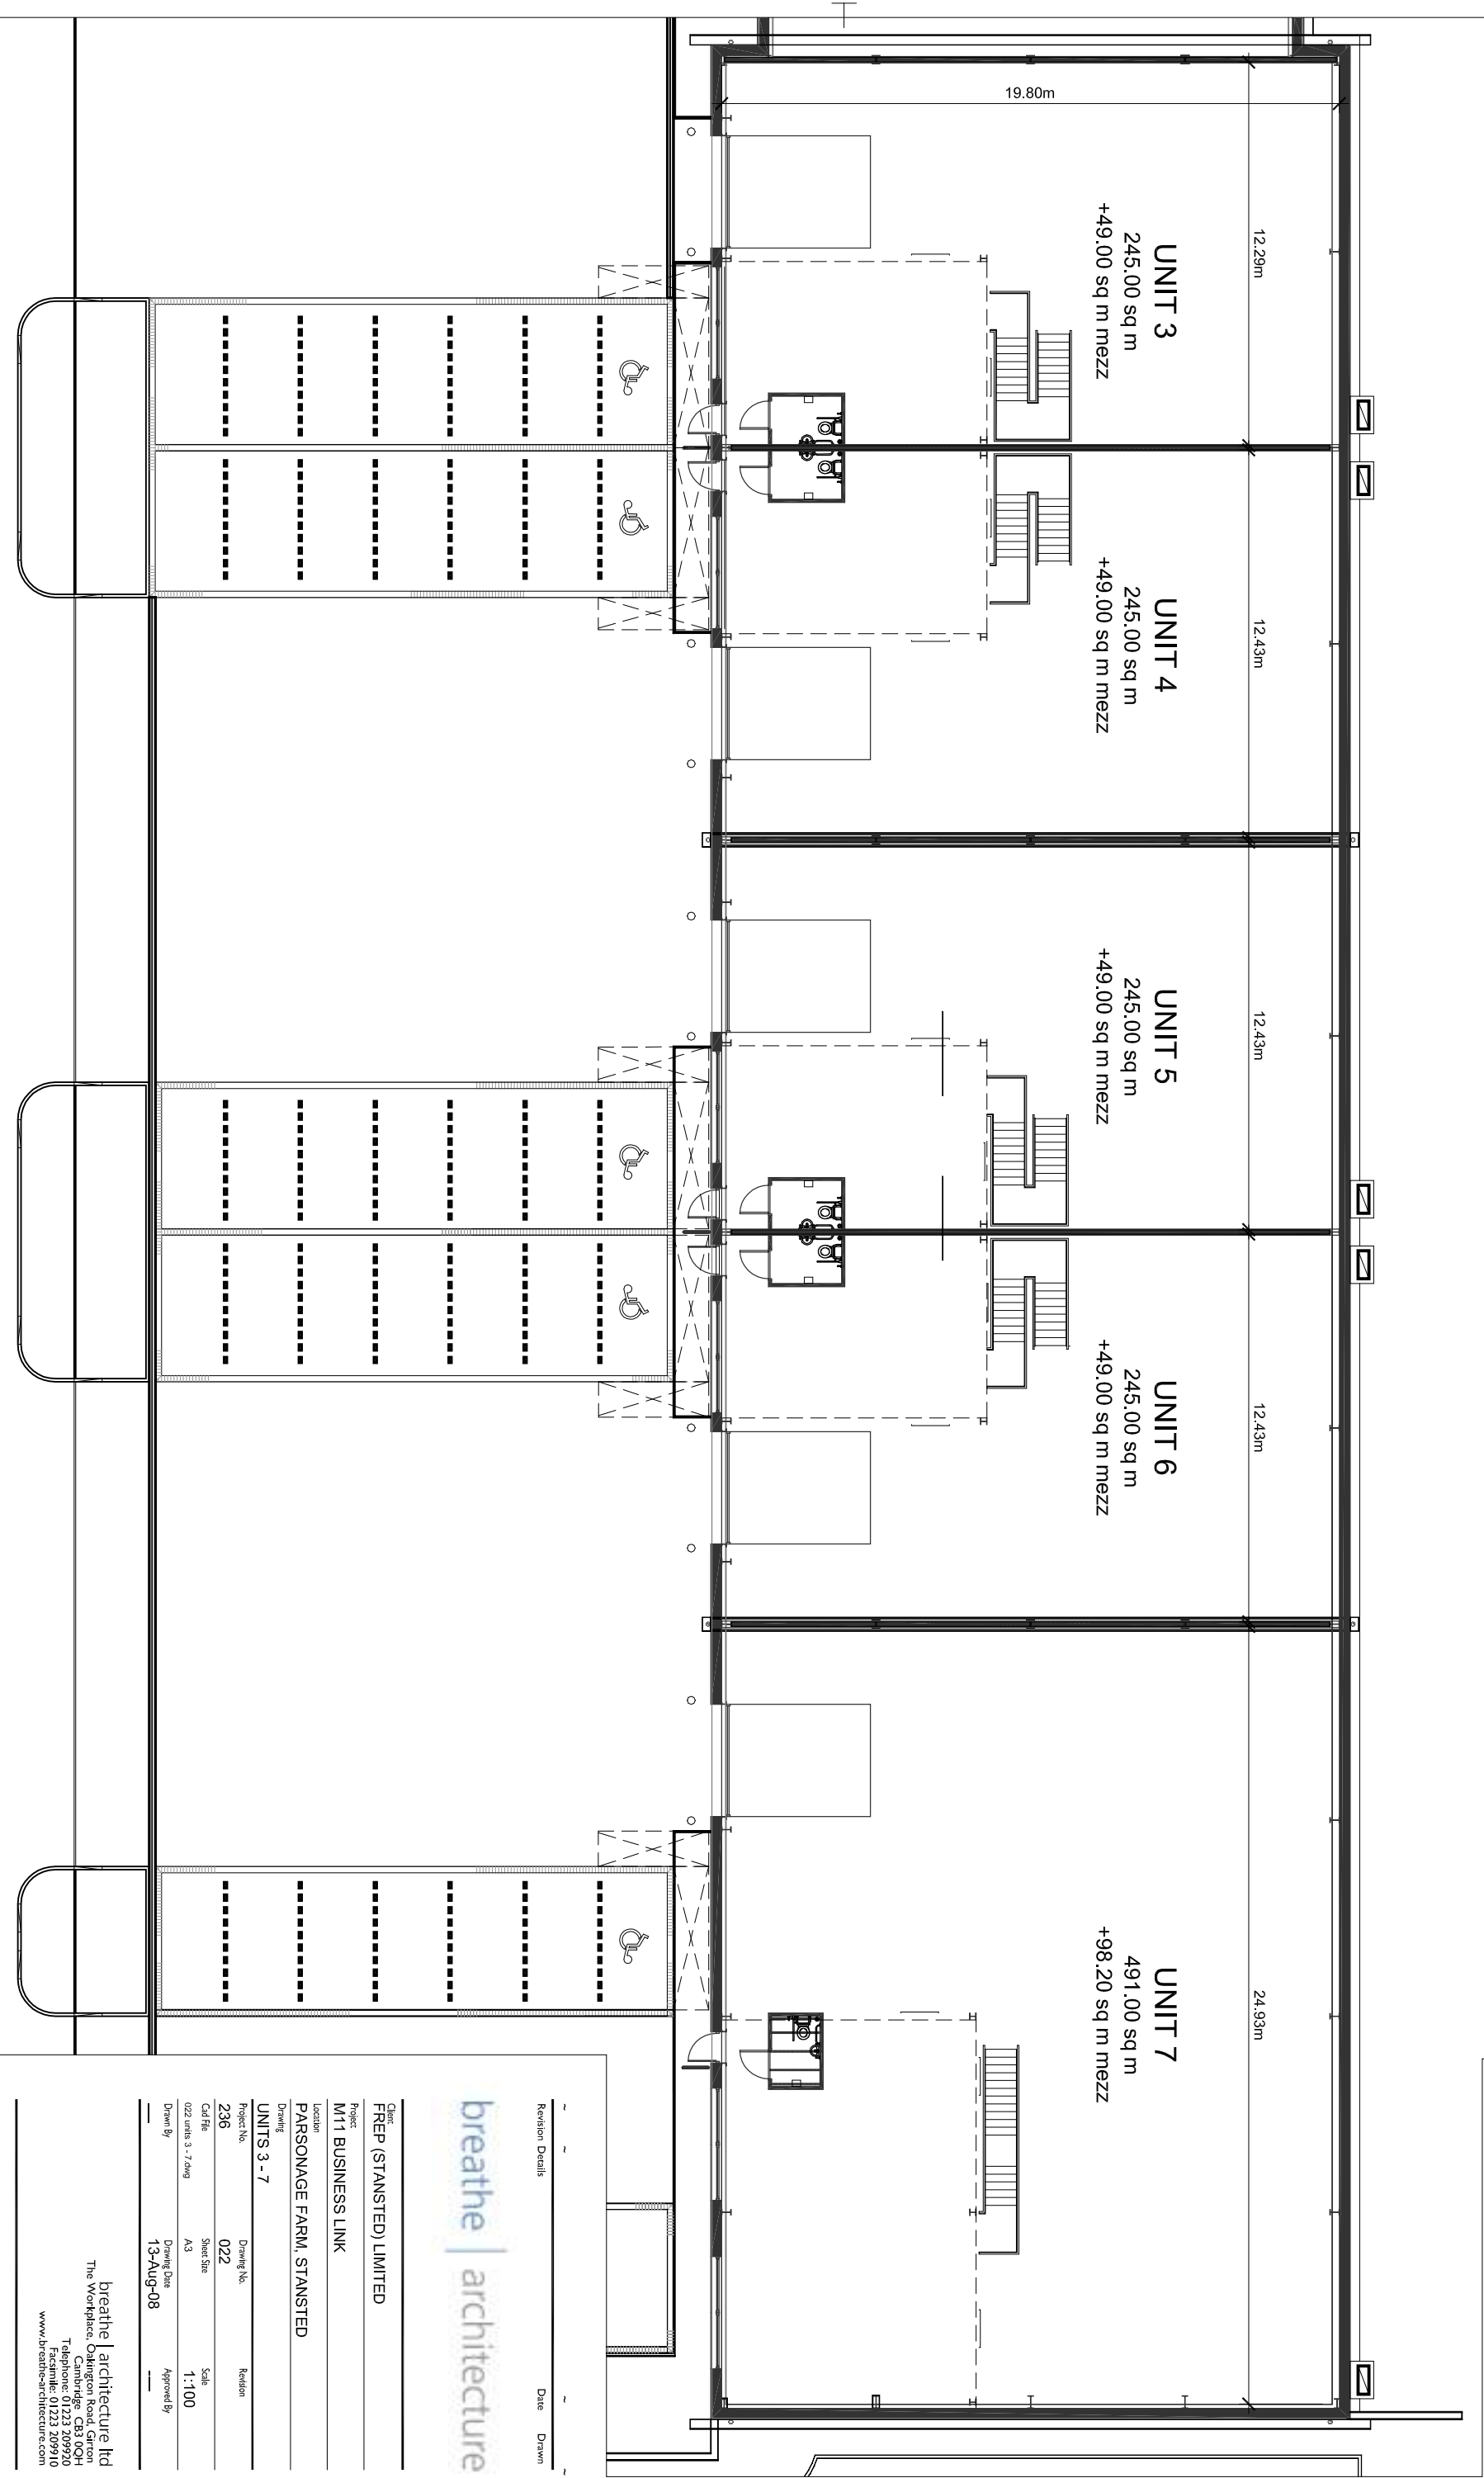

- Notes:
- 1 This drawing is copyright
  - 2 The contractor and subcontractors are to verify all dimensions on site before making shop drawings or commencing manufacture.
  - 3 Any discrepancies are to be notified to the Architect immediately.
  - 4 Do not scale for estimating or construction purposes.



Revision Details Date Drawn

**breathe | architecture**

Client: **FRP (STANSTED) LIMITED**  
Project: **M11 BUSINESS LINK**  
Location: **PARSONAGE FARM, STANSTED**  
Drawing: **UNITS 3 - 7**  
Project No: **236** Drawing No: **022** Revision:  
Cdf File: **022 units 3 - 7.dwg** Sheet Size: **A3** Scale: **1:100**  
Drawn By: **---** Drawing Date: **13-Aug-08** Approved By: **---**

**breathe | architecture** Ltd  
The Workhous, Oakington Road, Girton  
Cambridge CB3 0QH  
Telephone: 01223 209920  
Facsimile: 01223 209910  
www.breathe-architecture.com