


- Notes:
- 1 This drawing is copyright
 - 2 The contractor and subcontractors are to verify all dimensions on site before making shop drawings or commencing manufacture.
 - 3 Any discrepancies are to be notified to the Architect immediately.
 - 4 Do not scale for estimating or construction purposes.

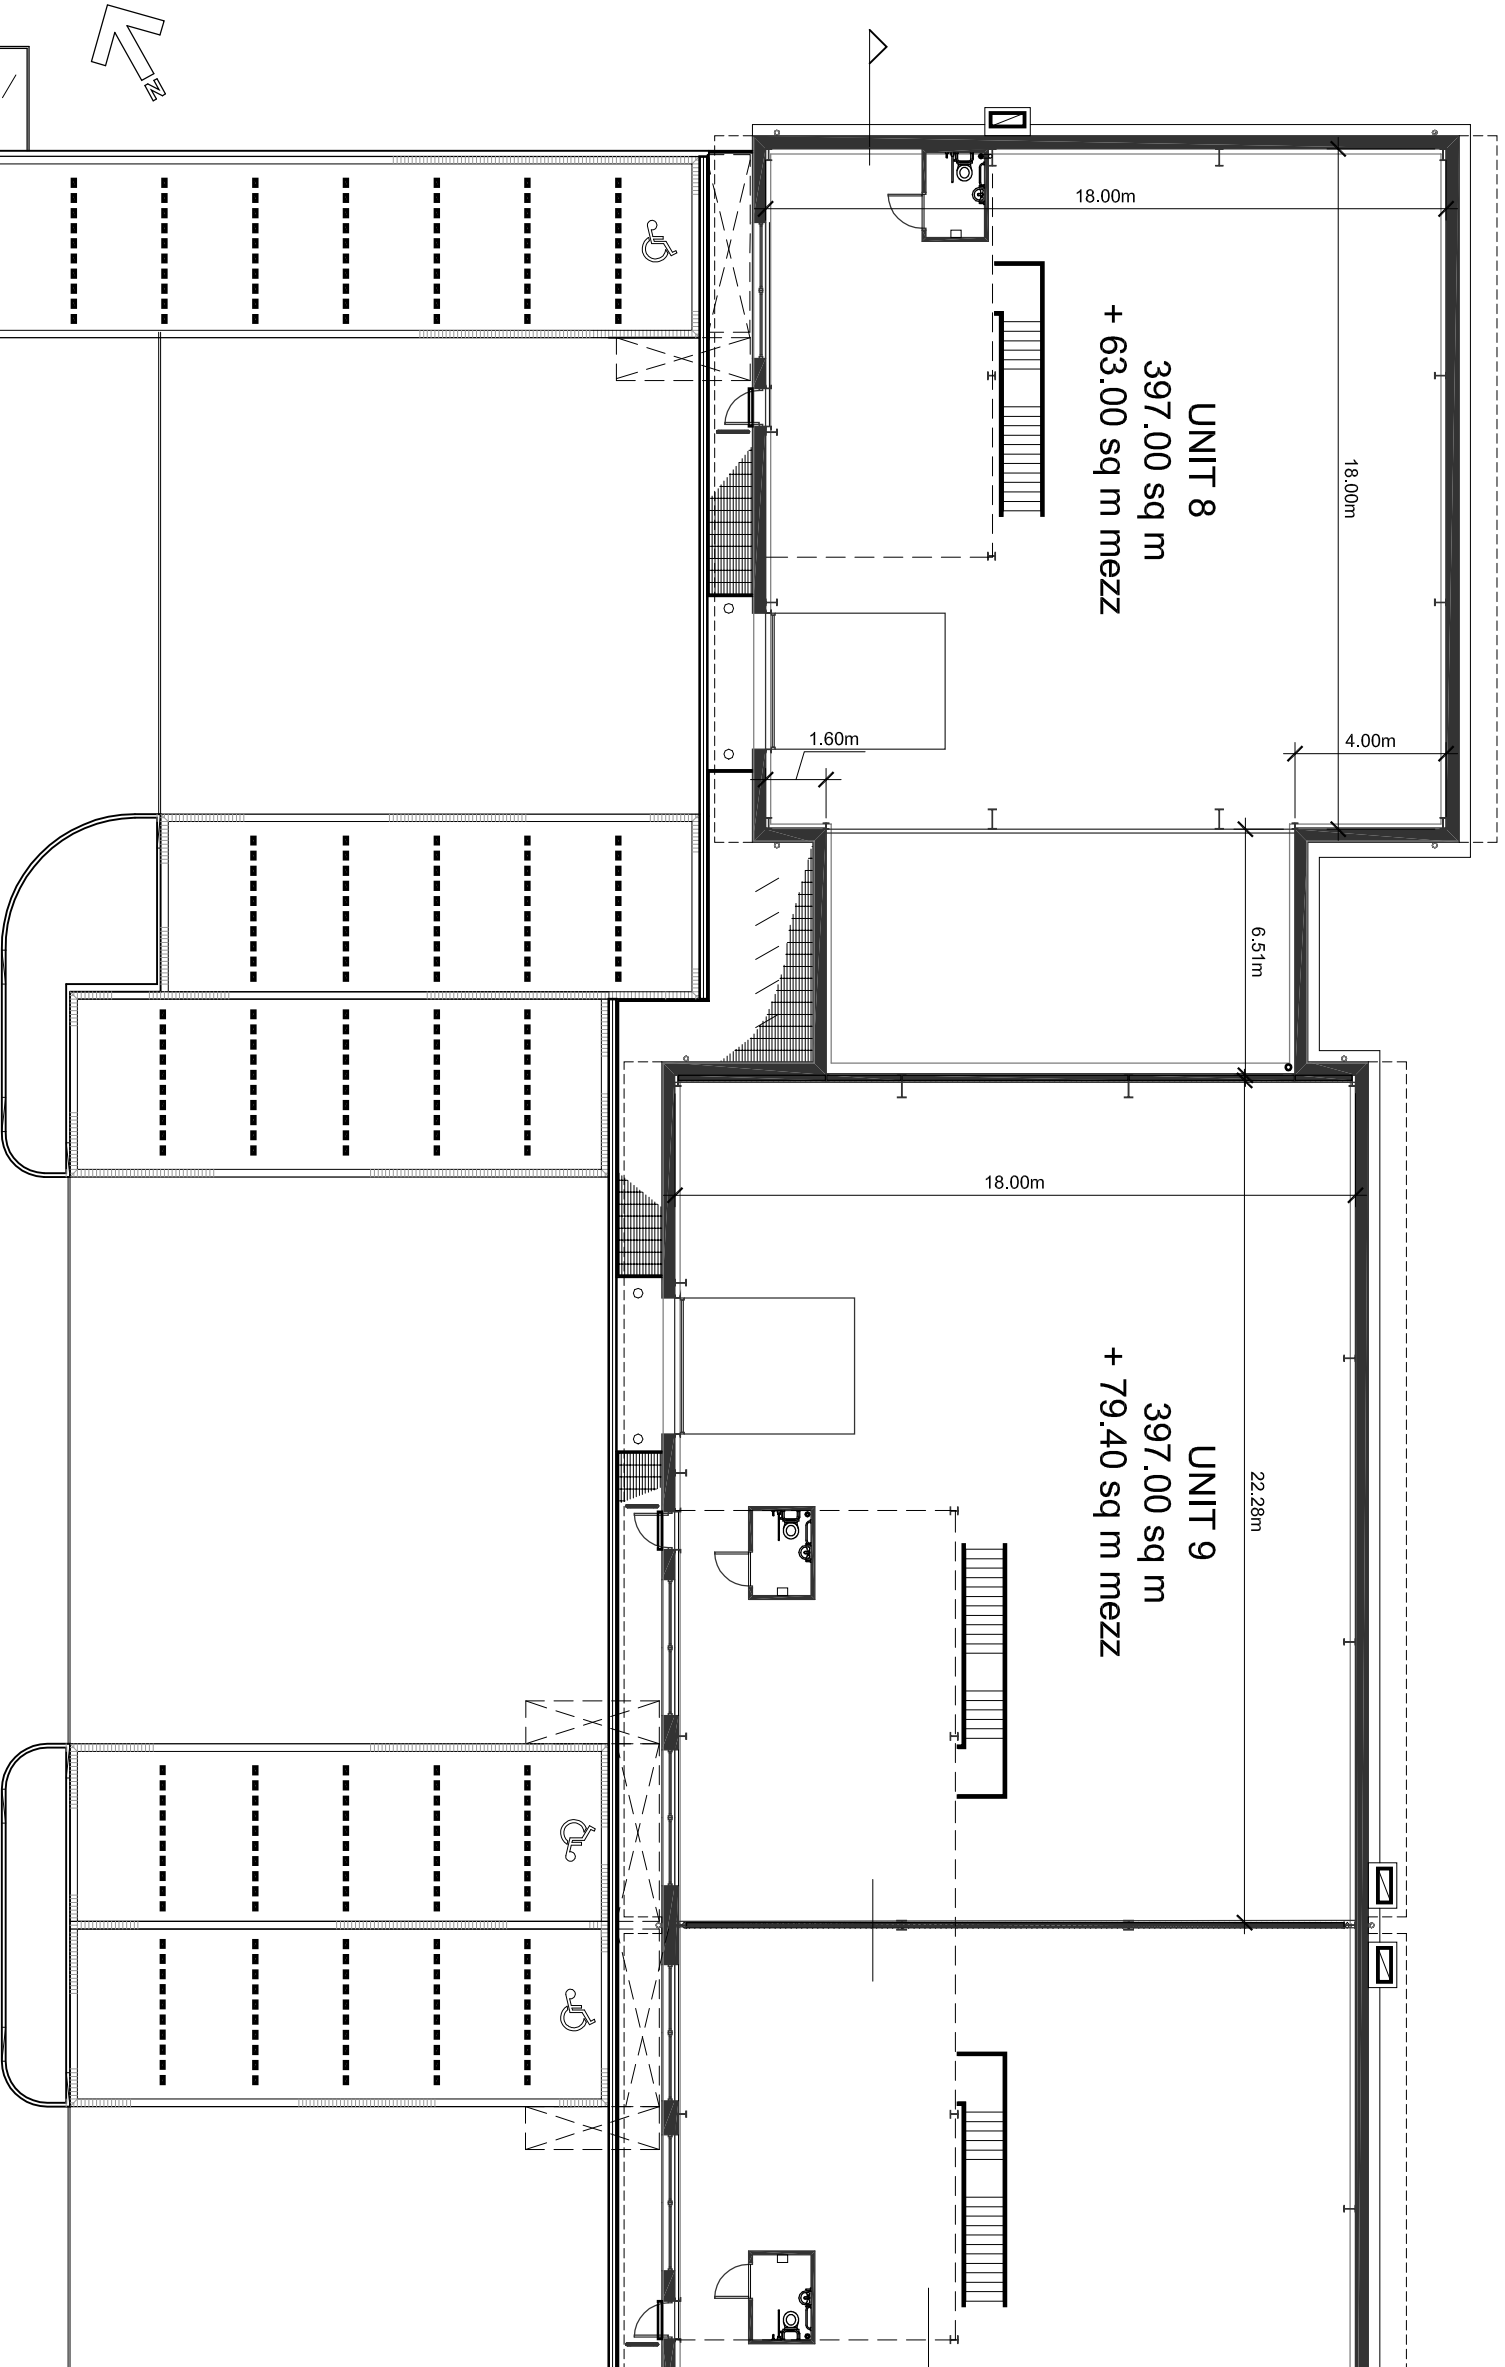

Units 8 & 9
1:200

Revision Details Date Drawn

breath | architecture

Client: REP (STANSTED) LIMITED
 Project: M11 BUSINESS LINK
 Location: PARSONAGE FARM, STANSTED
 Drawing: UNITS 8 & 9
 Project No: 236
 Drawing No: 022
 Revision: 022 units 8 & 9.dwg
 Sheet No: A3
 Sheet Size: A3
 Scale: 1:100
 Drawn By: _____
 Drawing Date: 13-Aug-08
 Approved By: _____

breath | architecture ltd
 The Workhous, Oakington Road, Girton
 Cambridge CB3 0QH
 Telephone: 01223 209920
 Facsimile: 01223 209910
 www.breath-architecture.com